


FRONT ELEVATION



END ELEVATION

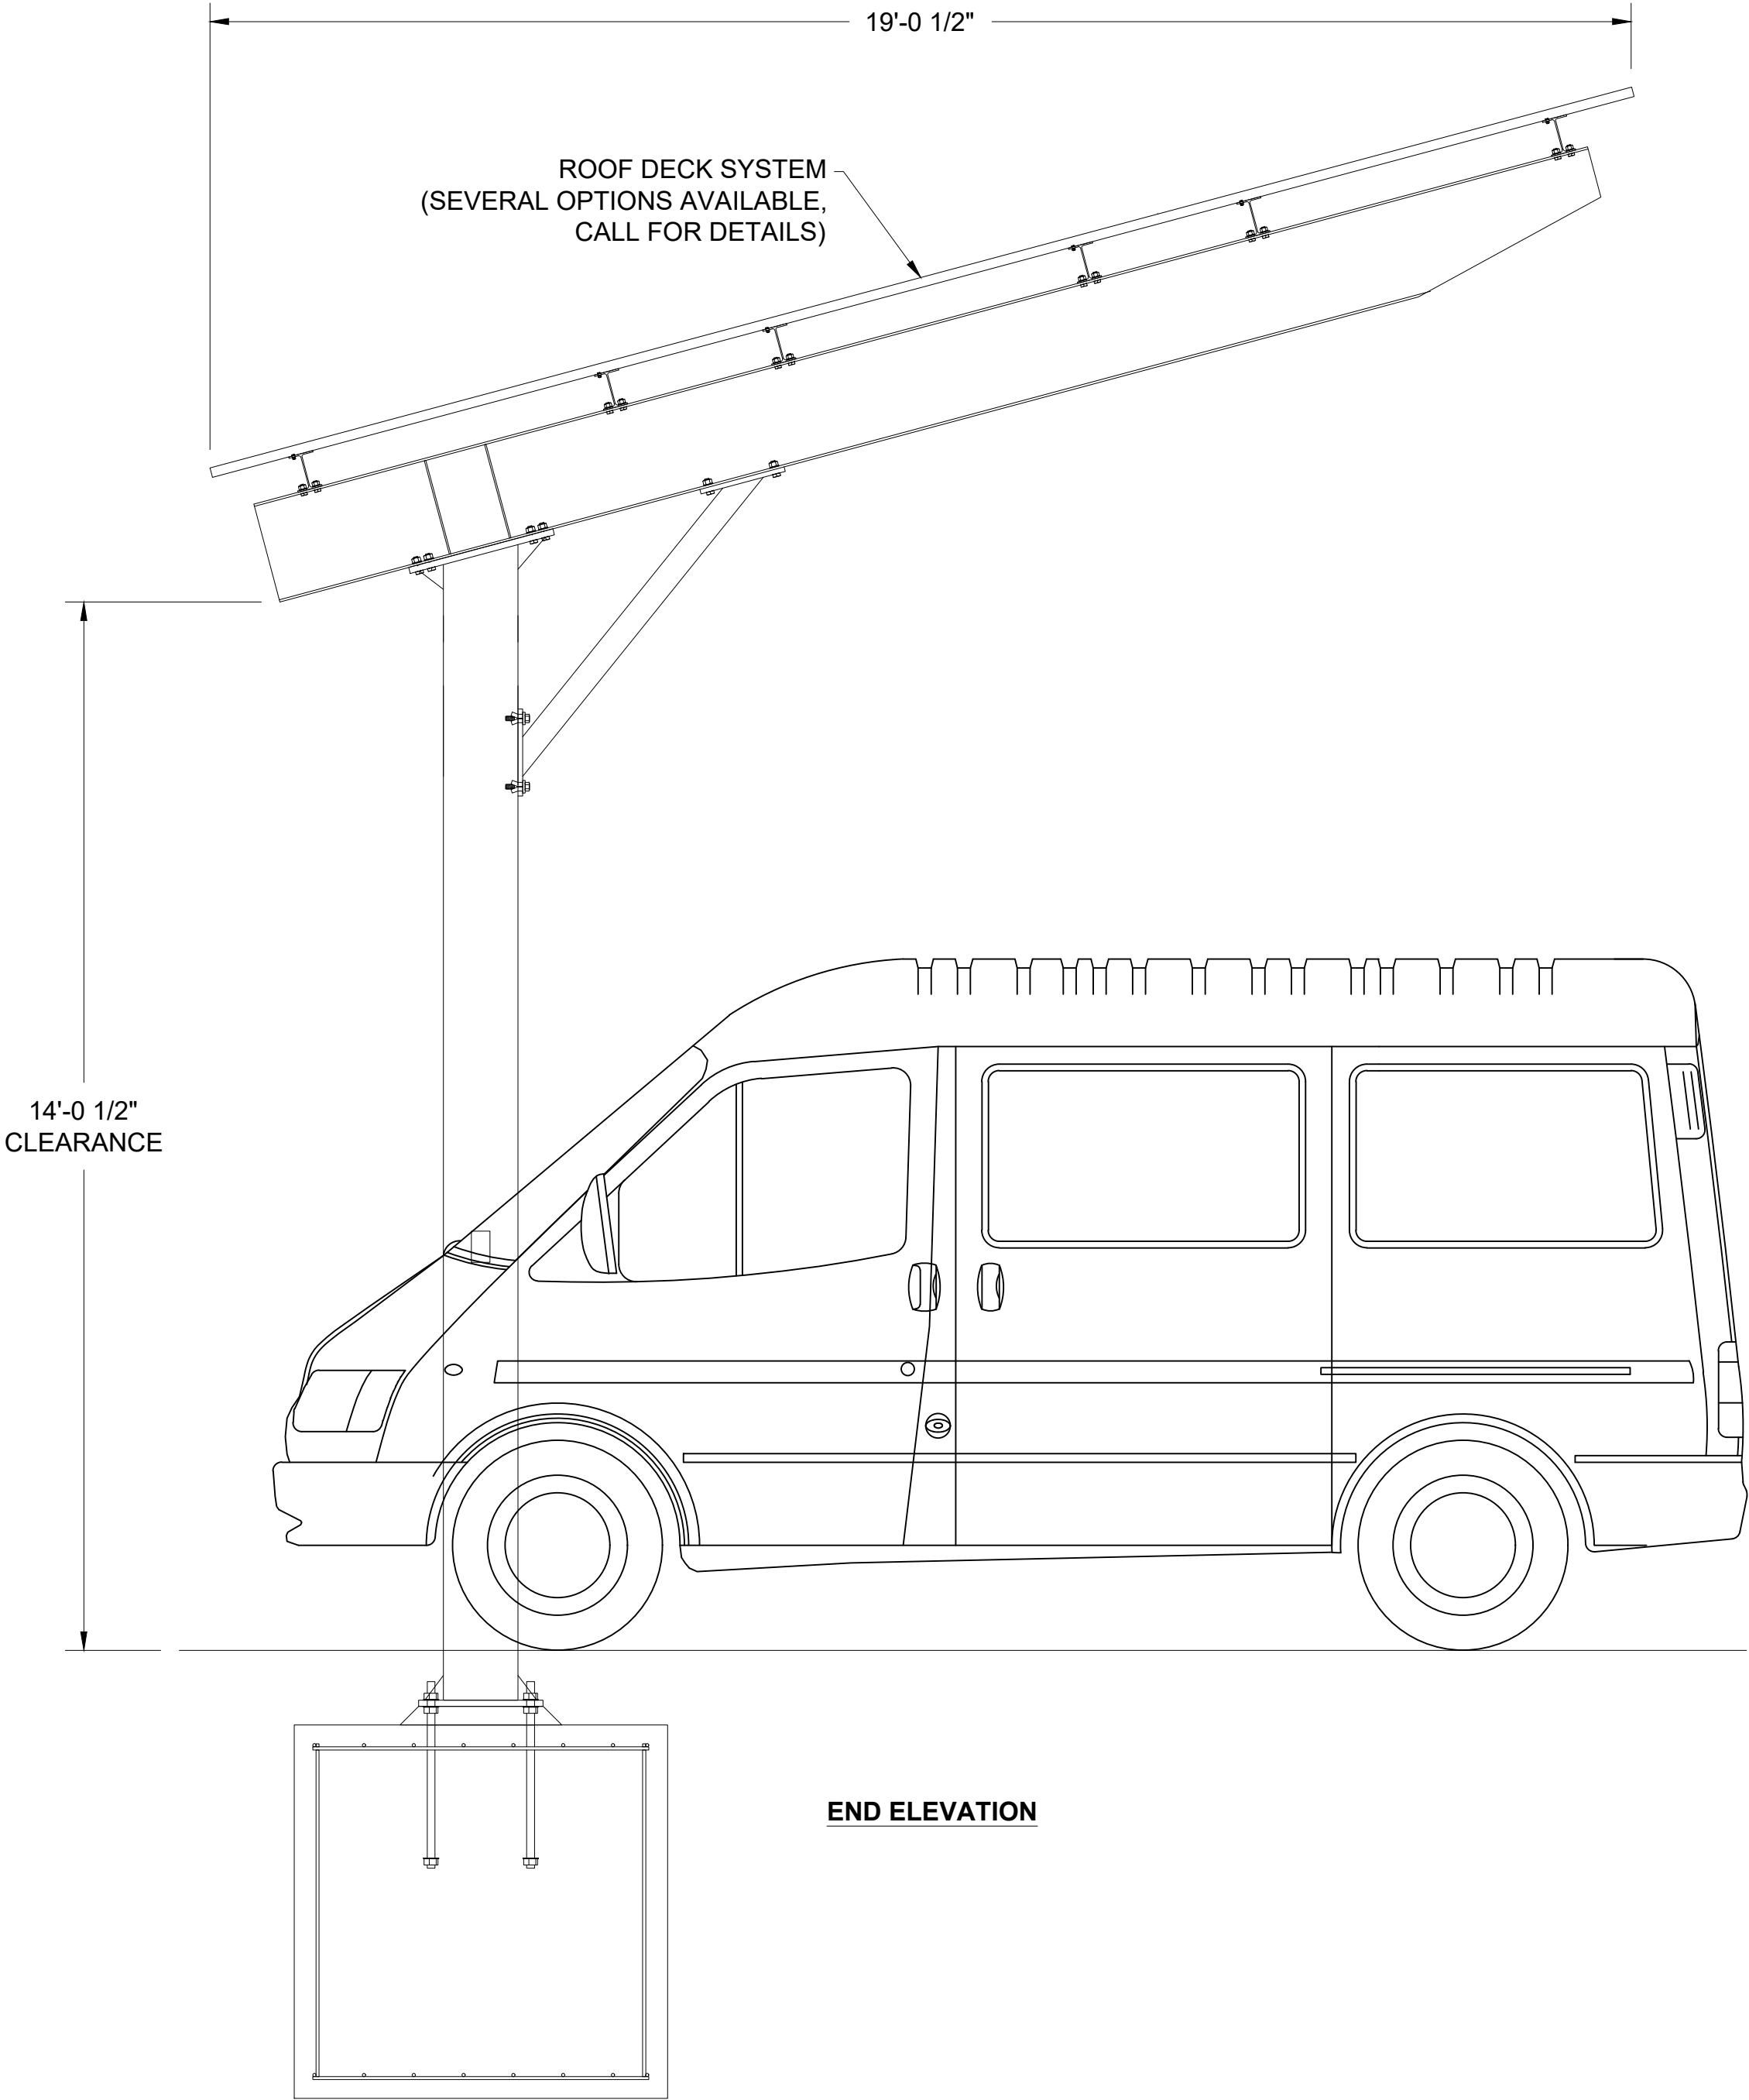

AUSTIN MOHAWK & CO., LLC.
2175 BEECHGROVE PLACE
UTICA, NY 13501
PHONE: 315.793.3000
TOLL FREE: 1.800.765.3110
FAX: 315.793.9370
WEBSITE: www.austinmohawk.com
E-MAIL: info@austinmohawk.com

PRELIMINARY DRAWING
NOT FOR CONSTRUCTION

JOB # -

QUOTE #
-

DRAWING #
-

IN-LINE COLUMNS, SINGLE PARKING ROW

CUSTOMER:
PARKING CANOPY (NON-SOLAR)

LOCATION: -

SCALE: N.T.S.

DRAWN BY: DWI

DATE: 8.5.21

SHEET: 1 OF 1