



FRONT ELEVATION

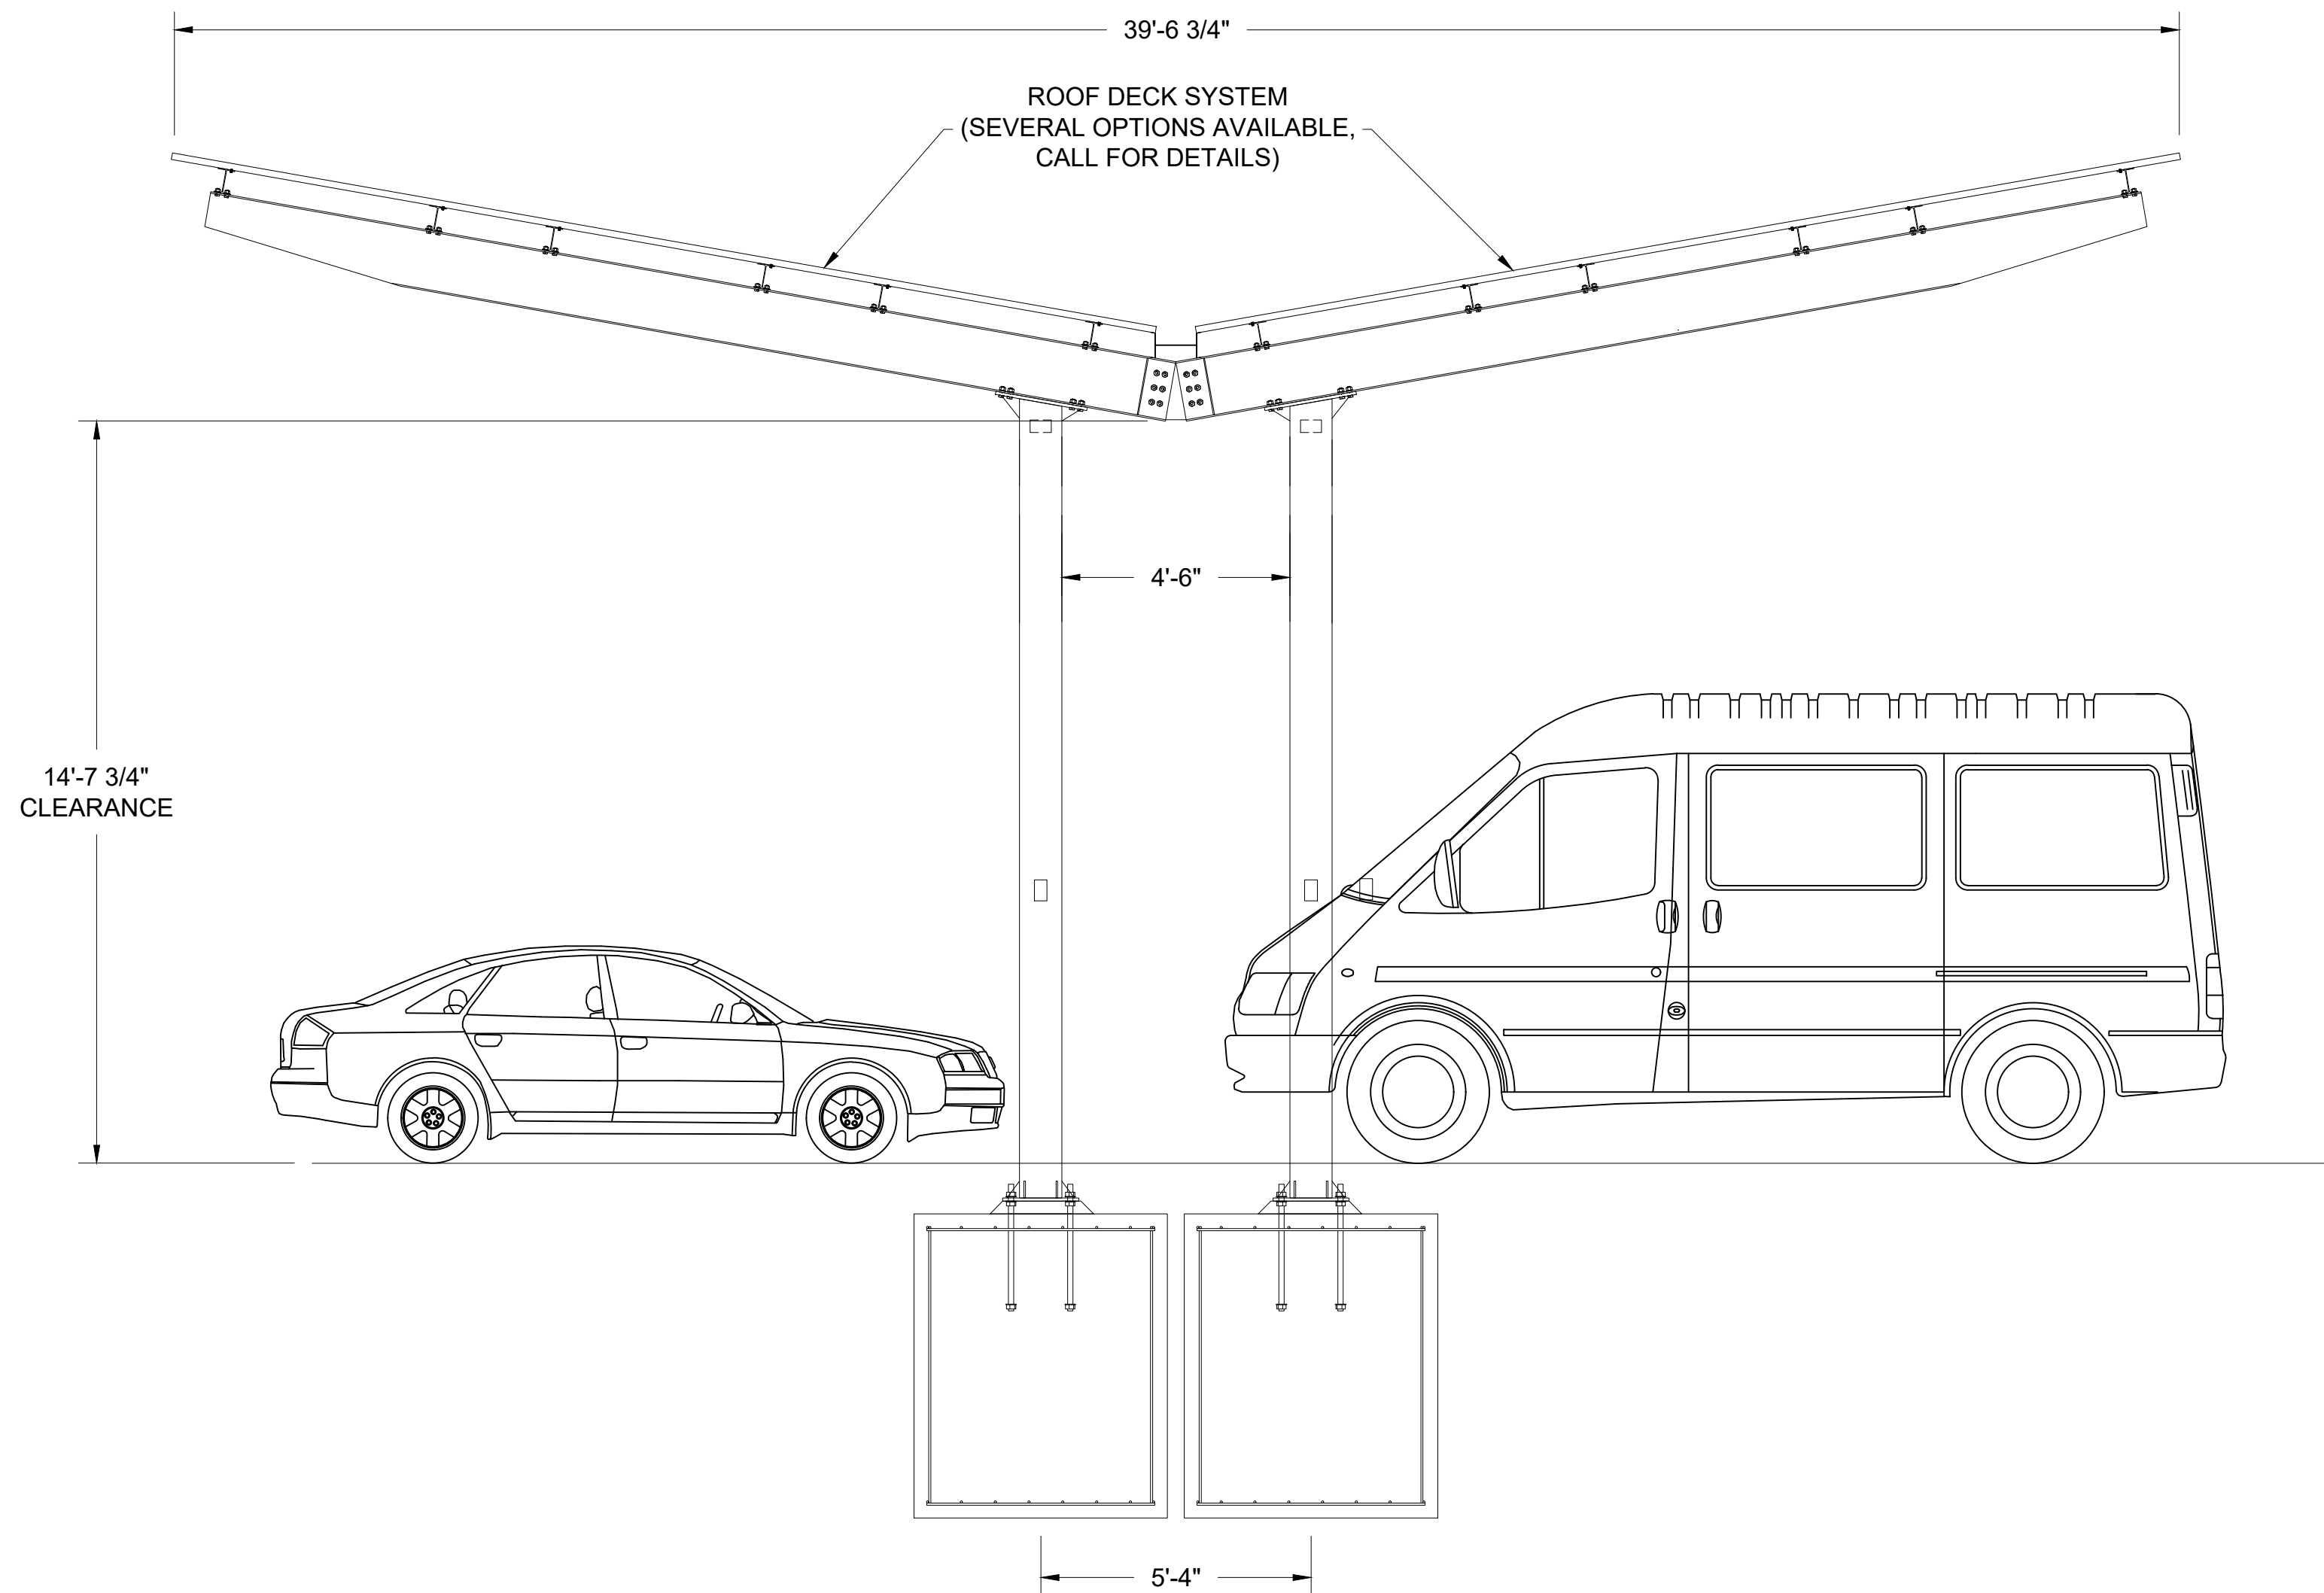

END ELEVATION

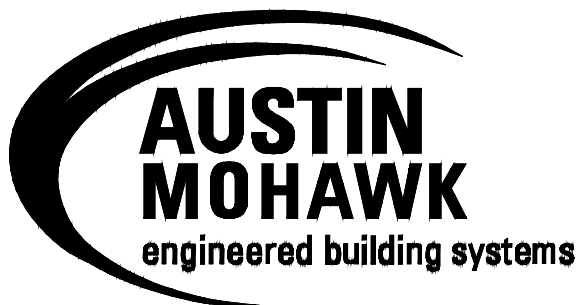

AUSTIN MOHAWK & CO., LLC.  
2175 BEECHGROVE PLACE  
UTICA, NY 13501  
PHONE: 315.793.3000  
TOLL FREE: 1.800.765.3110  
FAX: 315.793.9370  
WEBSITE: [www.austinmohawk.com](http://www.austinmohawk.com)  
E-MAIL: [info@austinmohawk.com](mailto:info@austinmohawk.com)

PRELIMINARY DRAWING  
NOT FOR CONSTRUCTION

JOB # -

QUOTE #  
-

DRAWING #  
-

TANDEM COLUMNS, DOUBLE PARKING ROWS

CUSTOMER:  
PARKING CANOPY (NON-SOLAR)

LOCATION: -

SCALE: N.T.S.

DRAWN BY: DWI

DATE: 8.5.21

SHEET: 1 OF 1