



FRONT ELEVATION

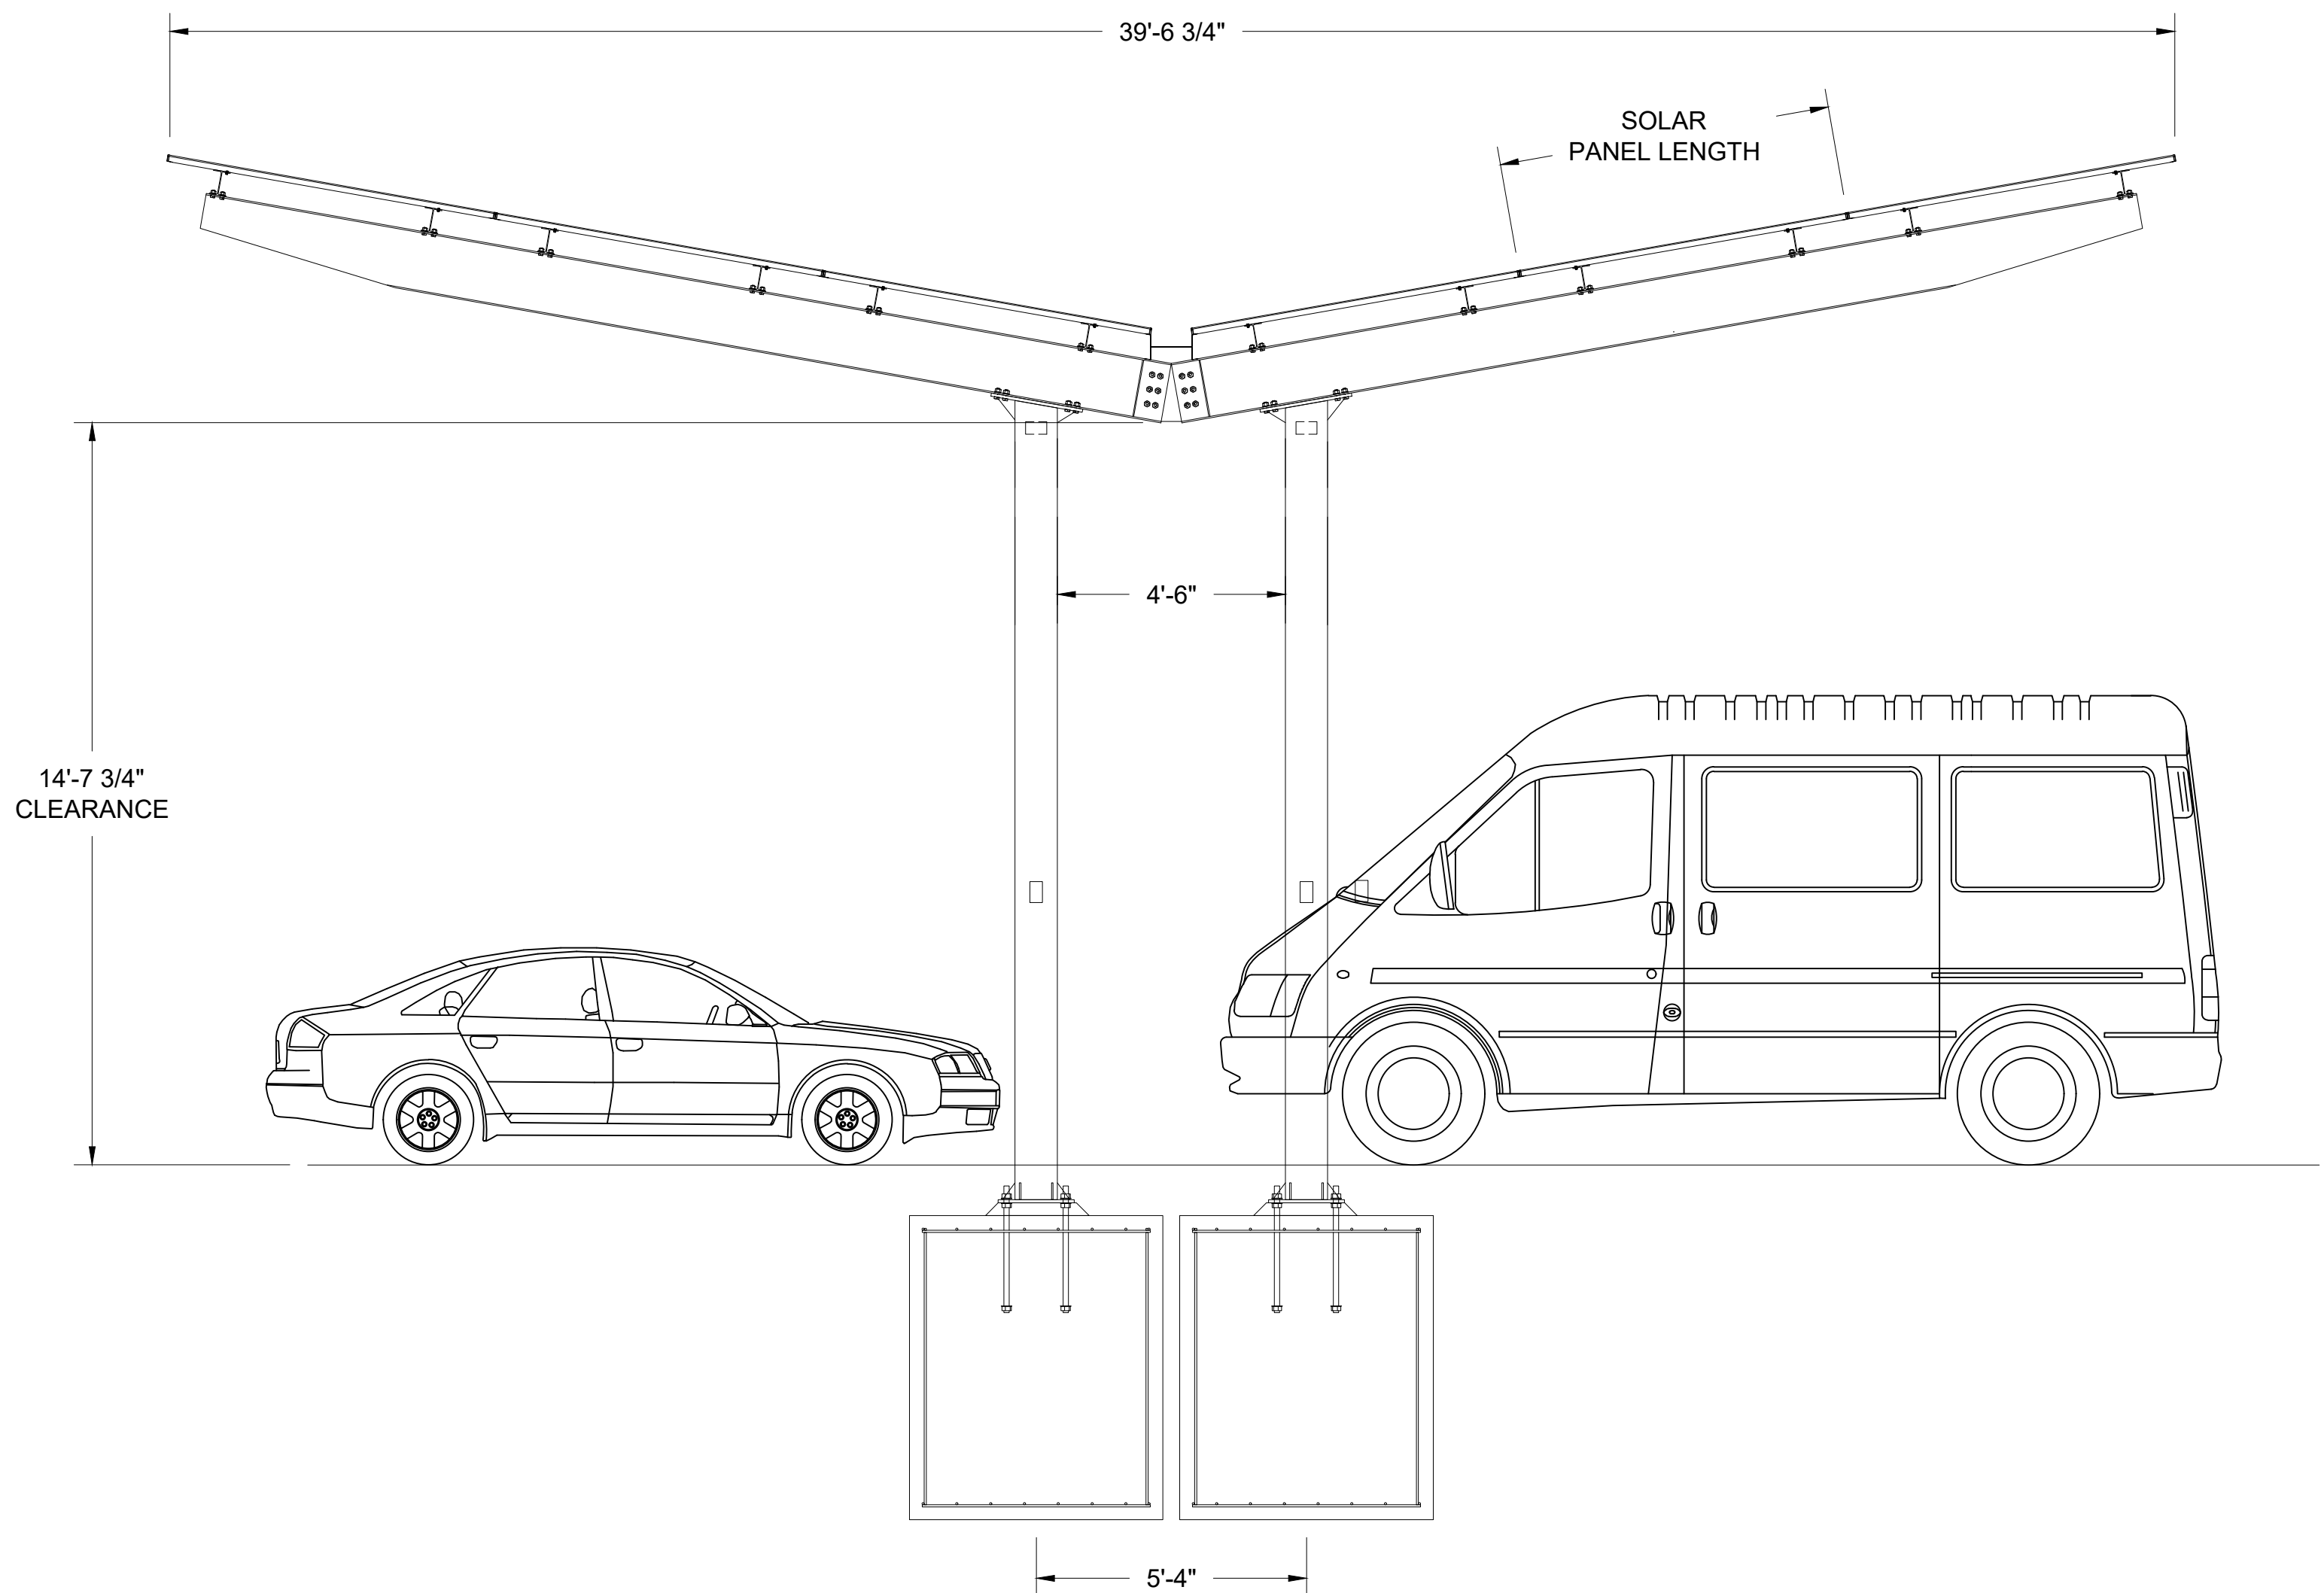

END ELEVATION

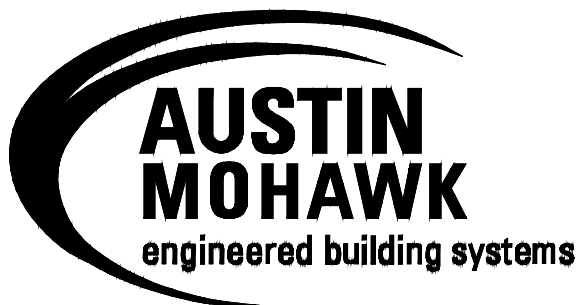

AUSTIN MOHAWK & CO., LLC.  
2175 BEECHGROVE PLACE  
UTICA, NY 13501  
PHONE: 315.793.3000  
TOLL FREE: 1.800.765.3110  
FAX: 315.793.9370  
WEBSITE: [www.austinmohawk.com](http://www.austinmohawk.com)  
E-MAIL: [info@austinmohawk.com](mailto:info@austinmohawk.com)

PRELIMINARY DRAWING  
NOT FOR CONSTRUCTION

JOB # -

QUOTE #  
-

DRAWING #  
-

TANDEM COLUMNS, DOUBLE PARKING ROWS

CUSTOMER:  
SOLAR PARKING CANOPY







LOCATION: -

SCALE: N.T.S.

DRAWN BY: DWI

DATE: 8.5.21

SHEET: 1 OF 1

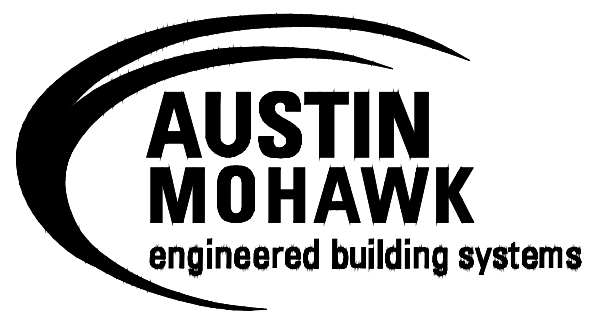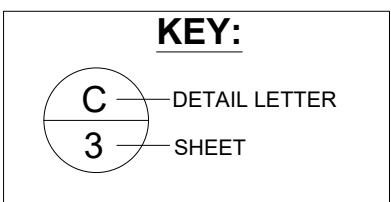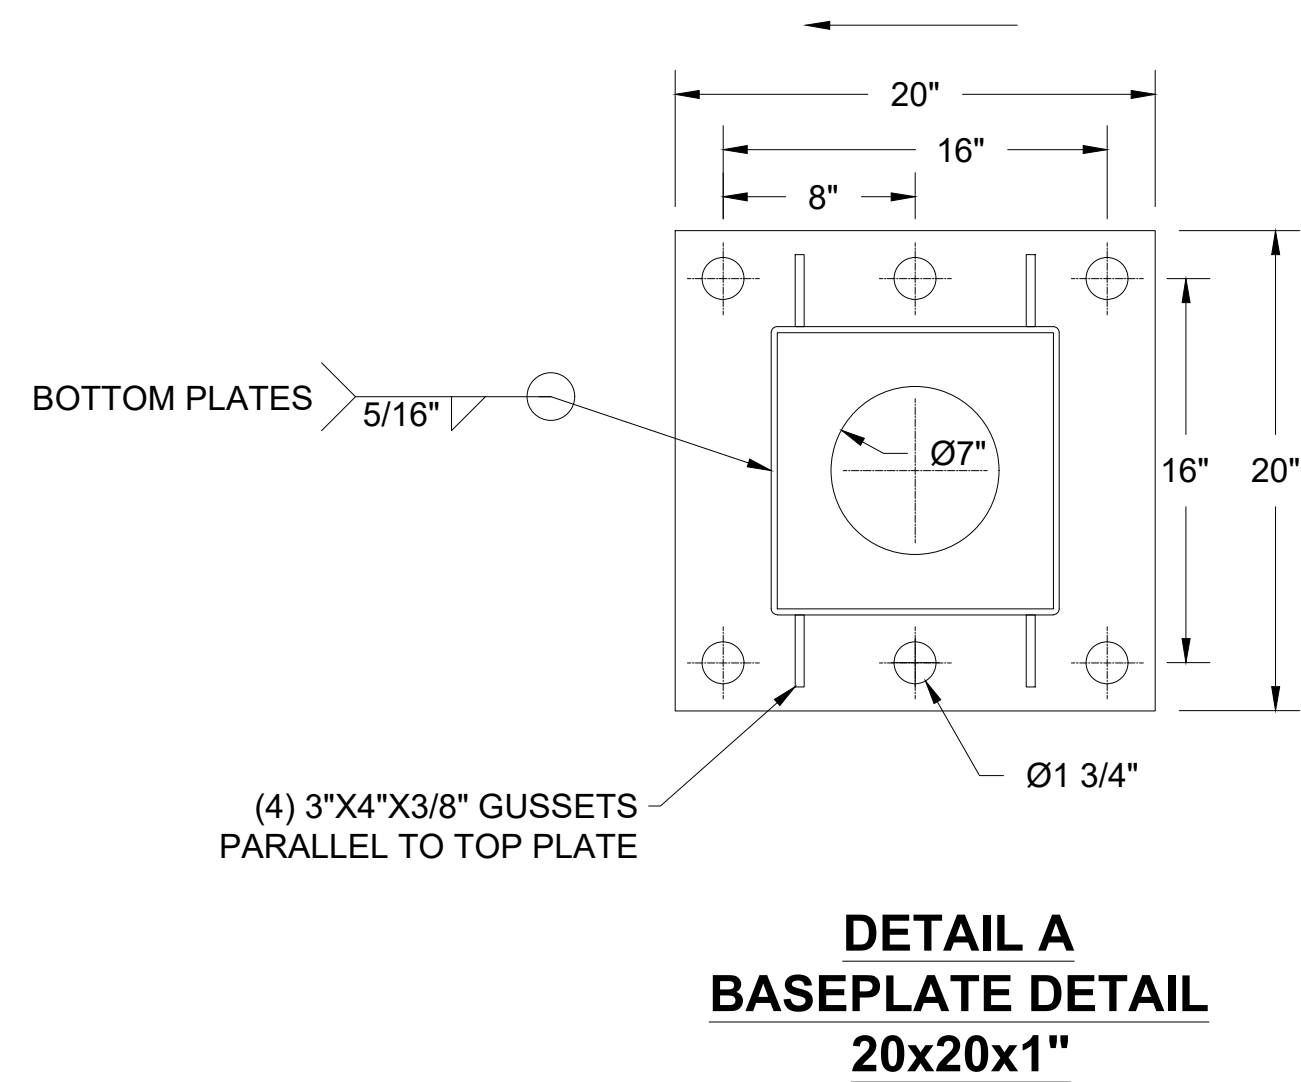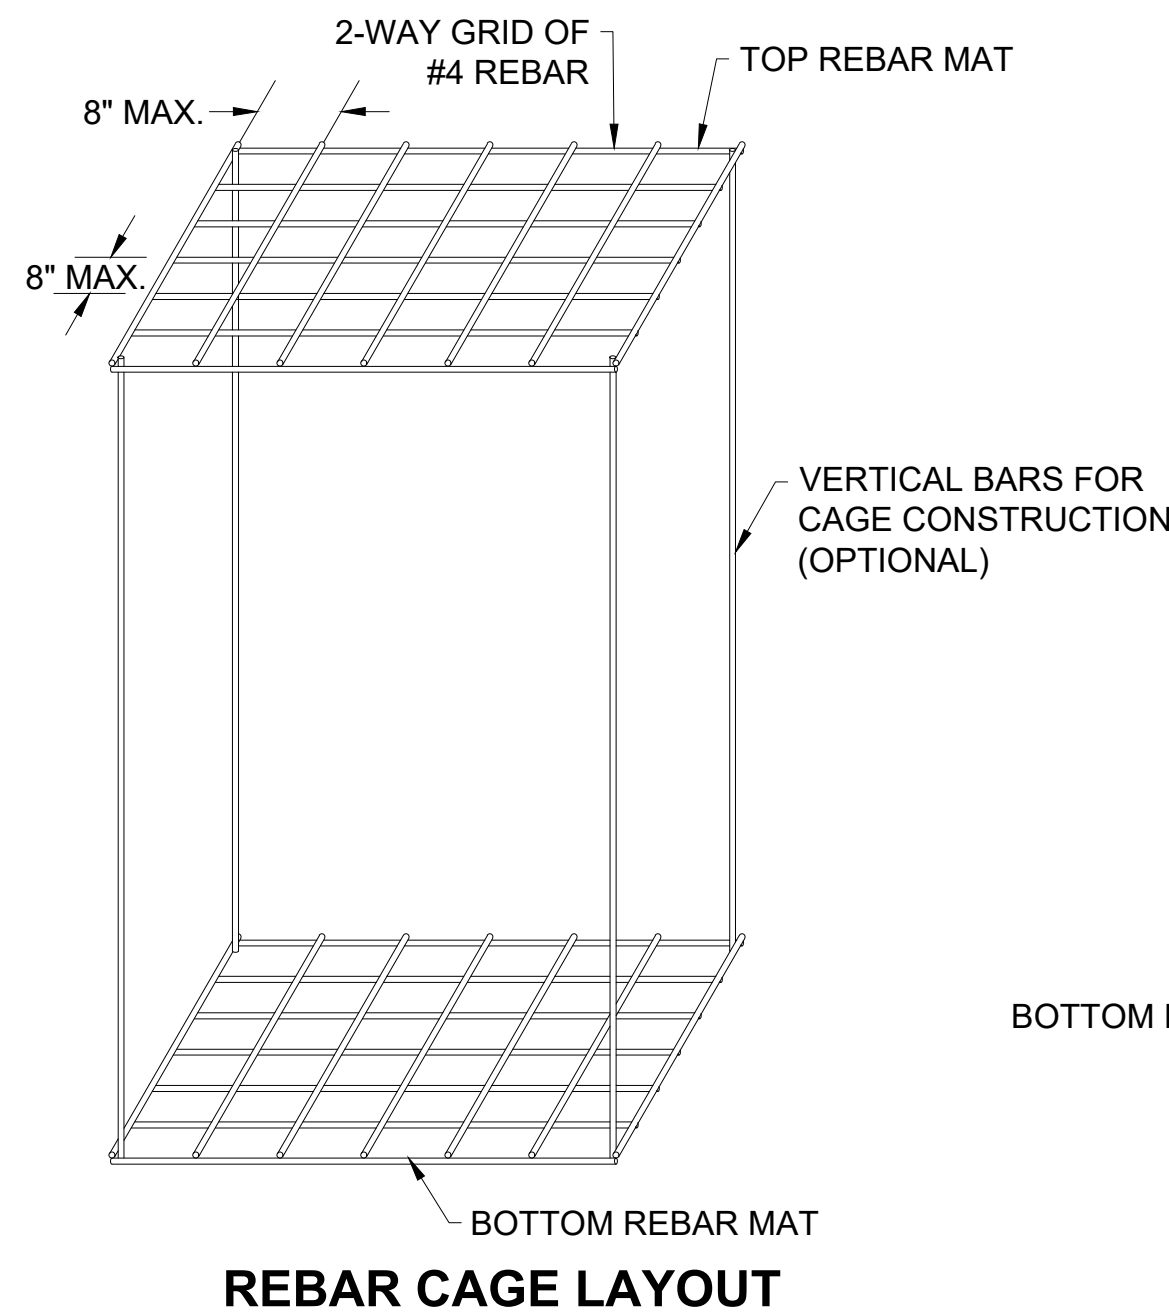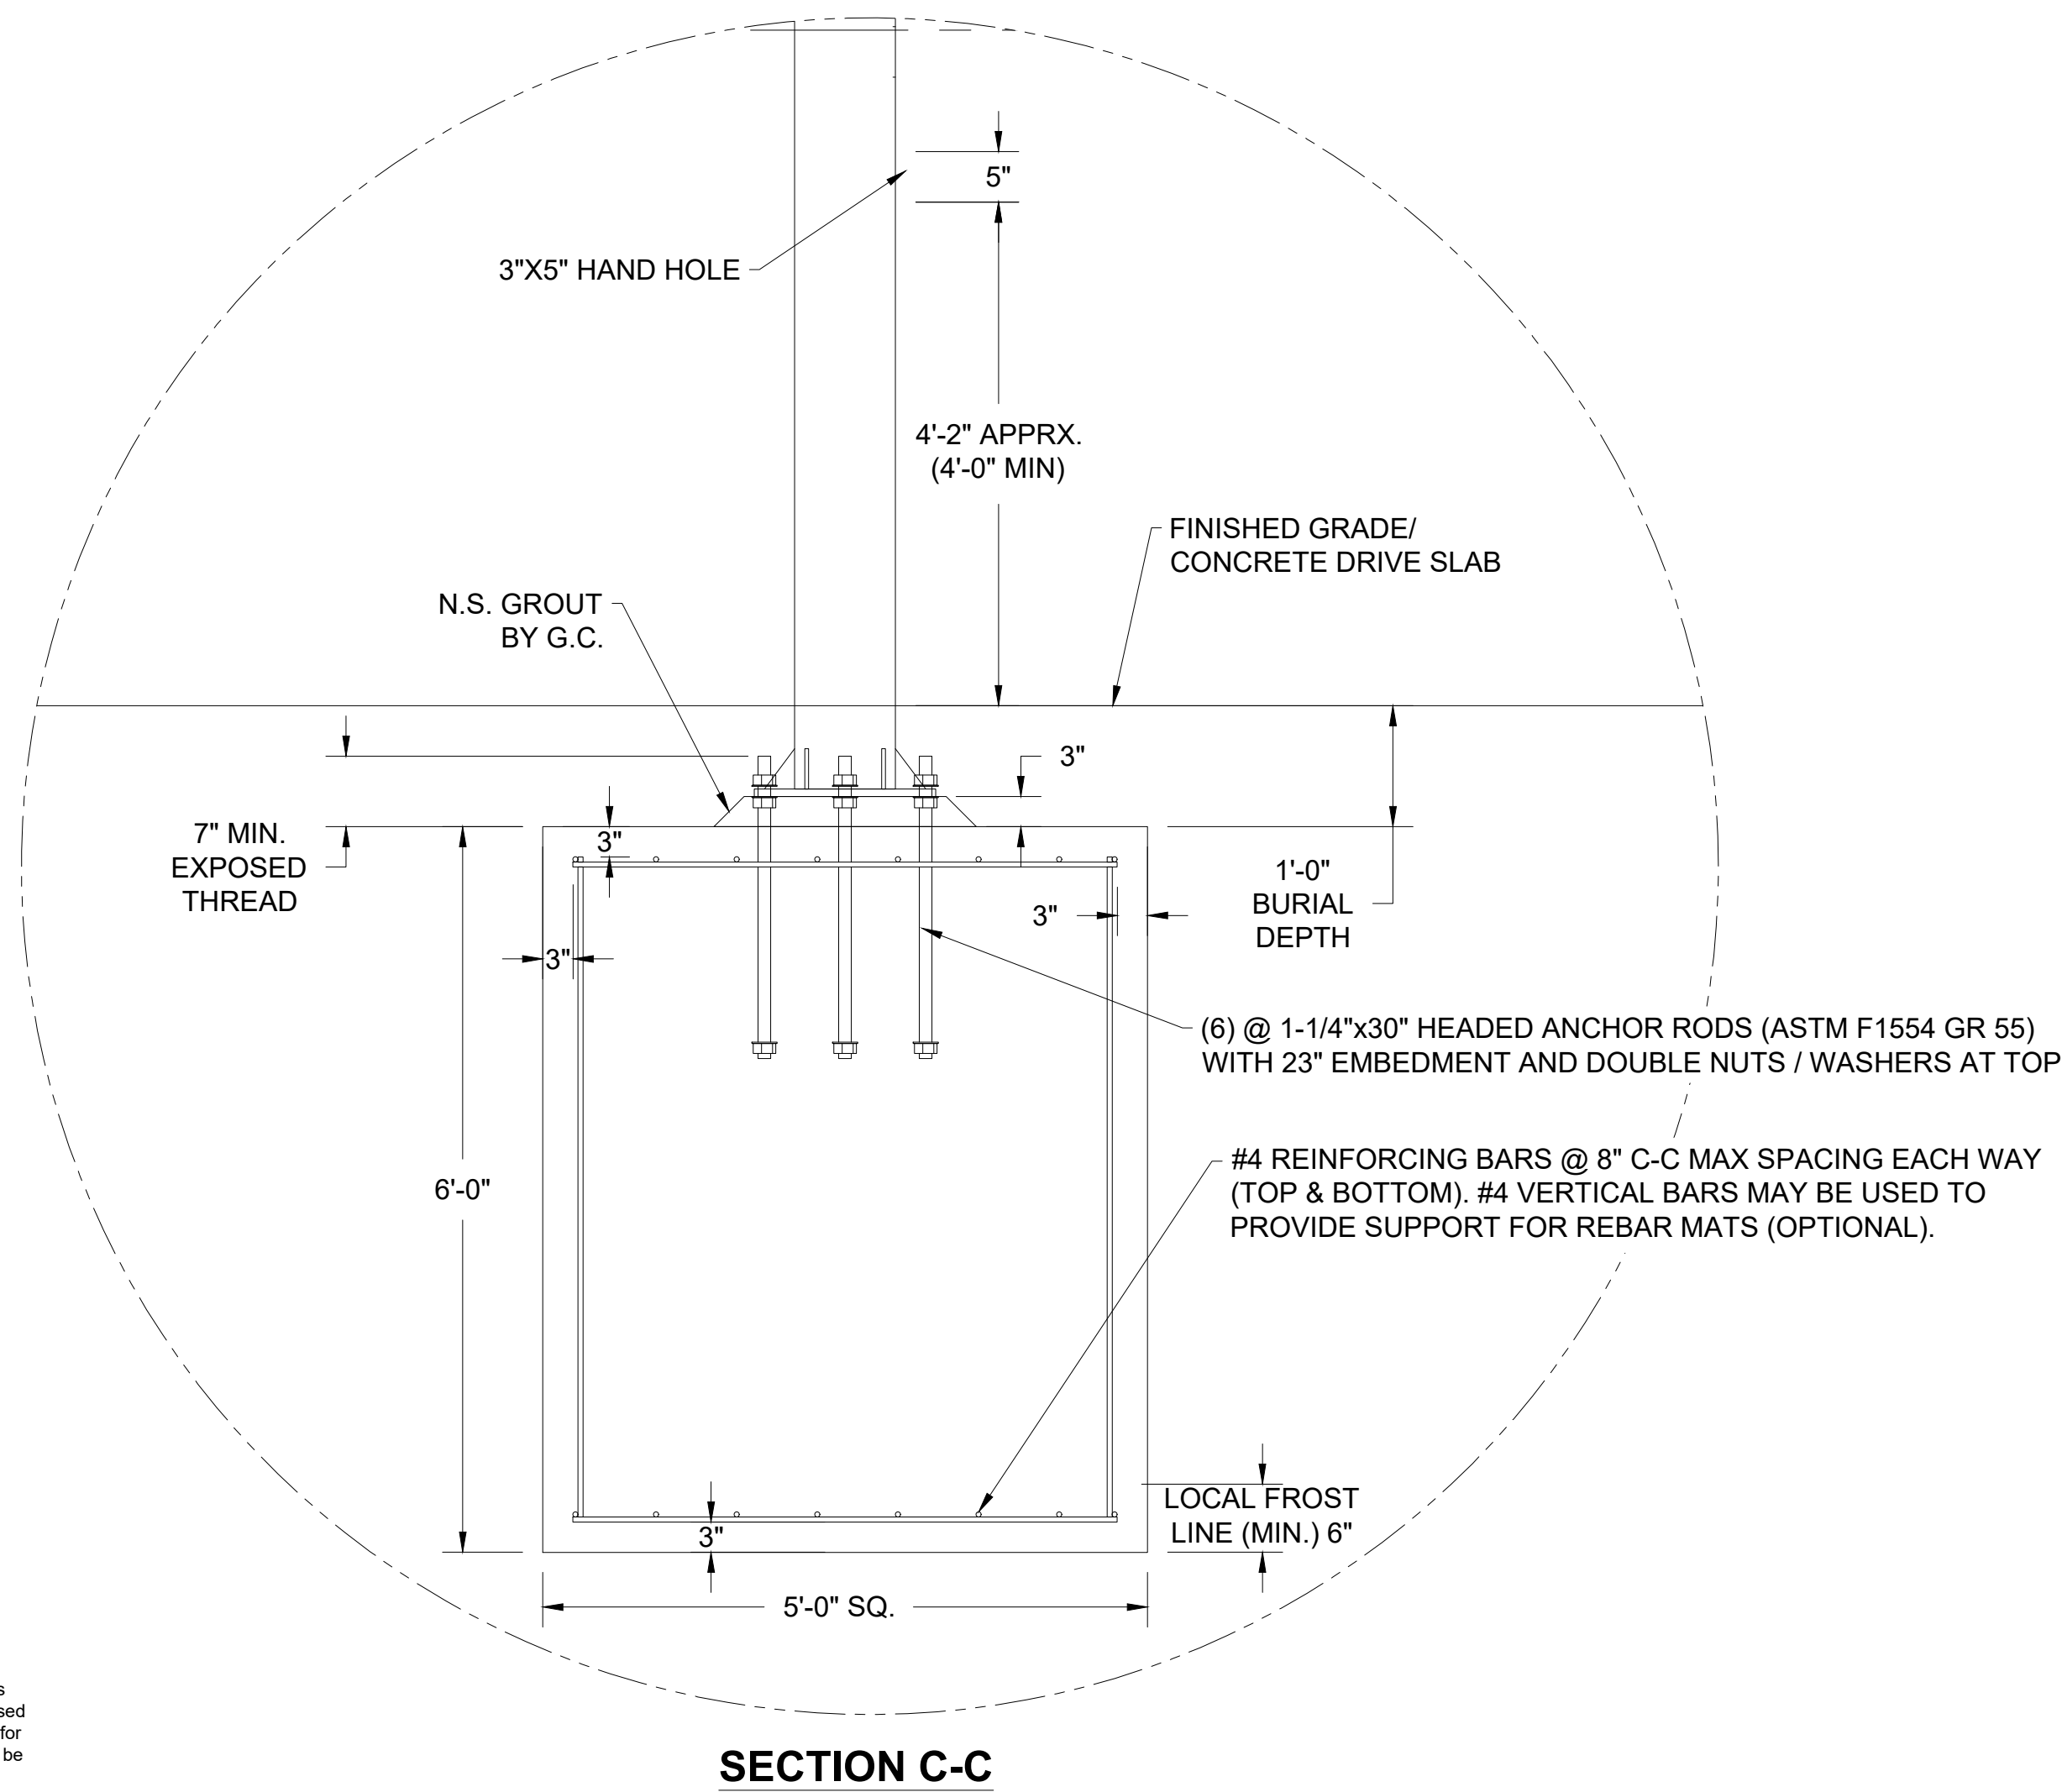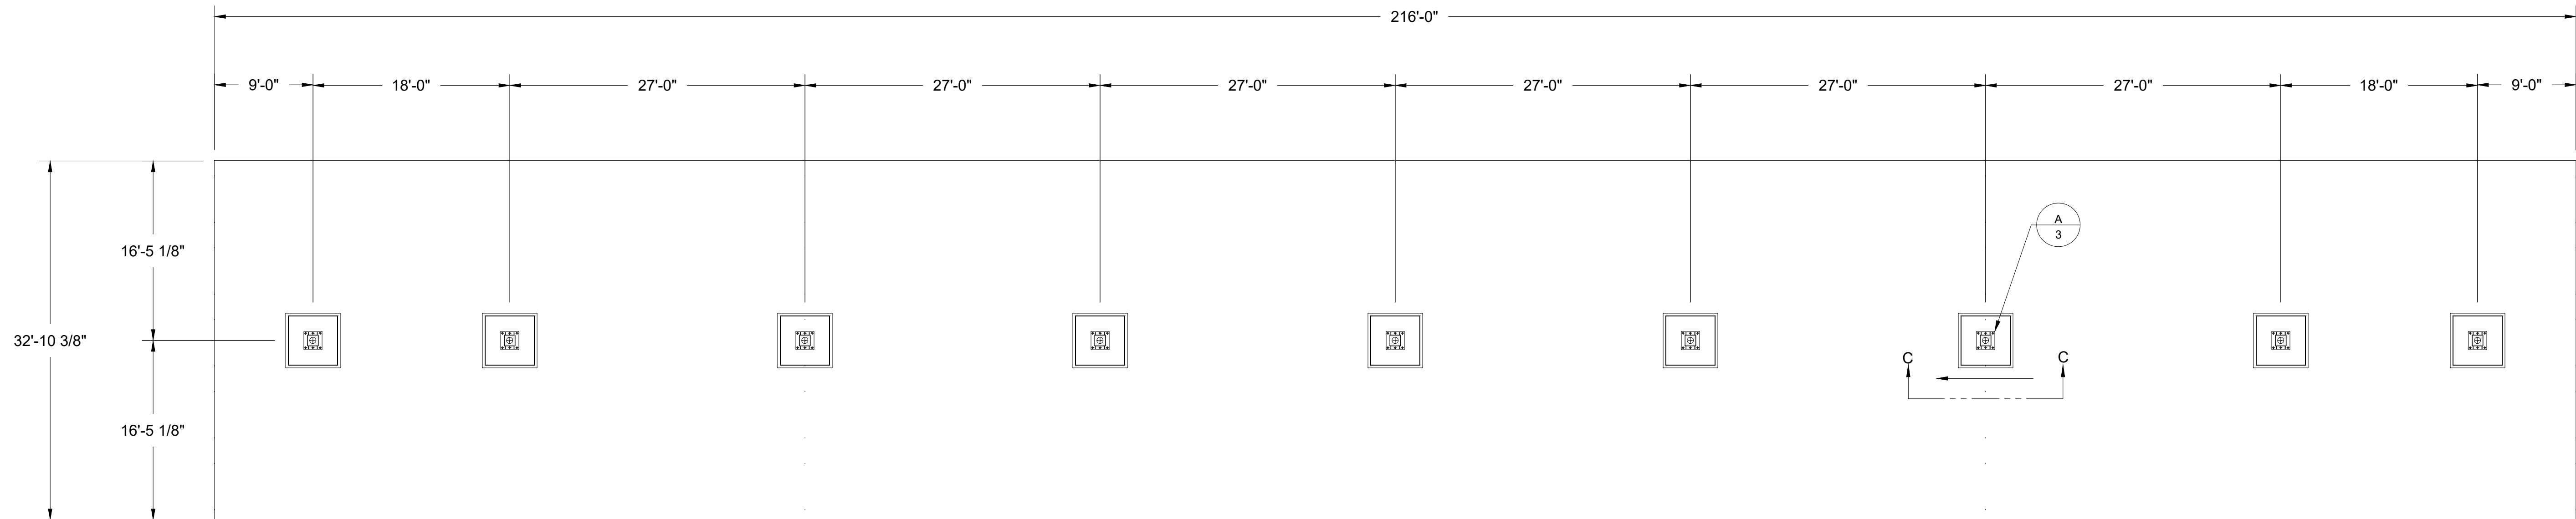

AUSTIN MOHAWK & CO., LLC.  
2175 BEECHGROVE PLACE  
UTICA, NY 13501  
PHONE: 315.793.3000  
TOLL FREE: 1.800.765.3110  
FAX: 315.793.9370  
WEBSITE: [www.austinmohawk.com](http://www.austinmohawk.com)  
E-MAIL: [info@austinmohawk.com](mailto:info@austinmohawk.com)

**PRELIMINARY DRAWING  
NOT FOR CONSTRUCTION**

**JOB # -**

**QUOTE #**  
-

**DRAWING #**  
-

TANDEM COLUMNS, DOUBLE PARKING ROWS

**CUSTOMER:**  
SOLAR PARKING CANOPY

**LOCATION:** -

**SCALE:** N.T.S.

**DRAWN BY:** DWI

**DATE:** 8.5.21

**SHEET:** 3 OF 1