

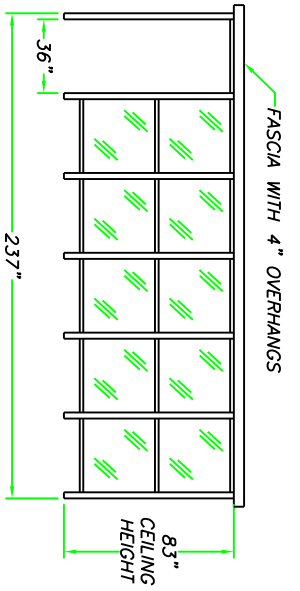



**ELEVATION A**

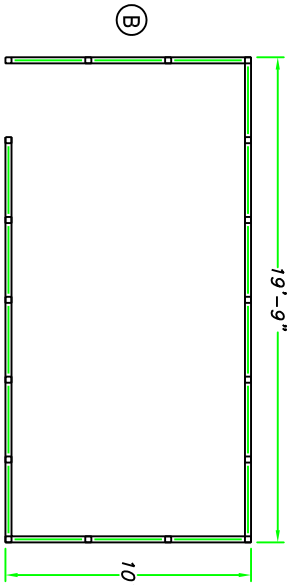


**ELEVATION C**

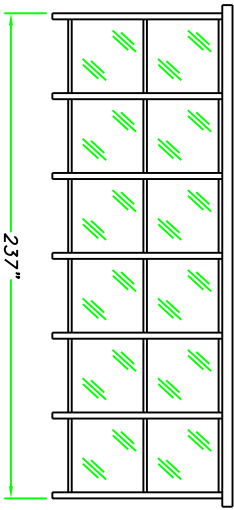


**ELEVATION B & D**

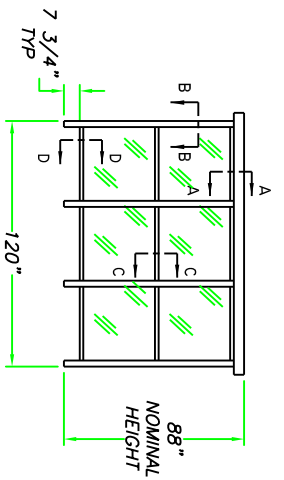


**WALL SECTION DETAIL**

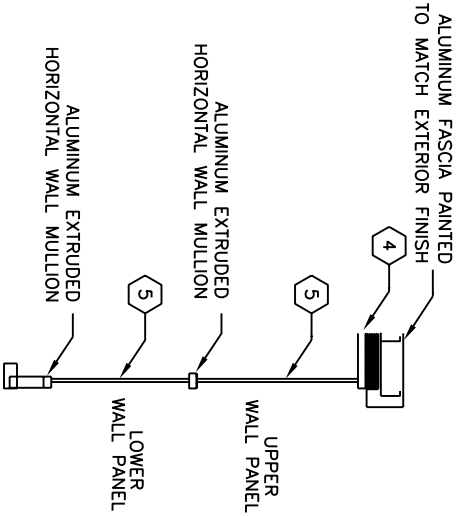



**PLAN VIEW**

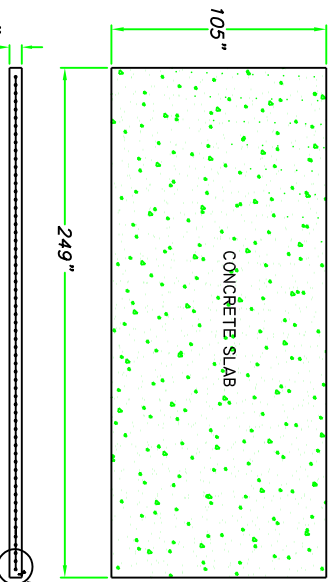


**ANCHORING DETAIL**

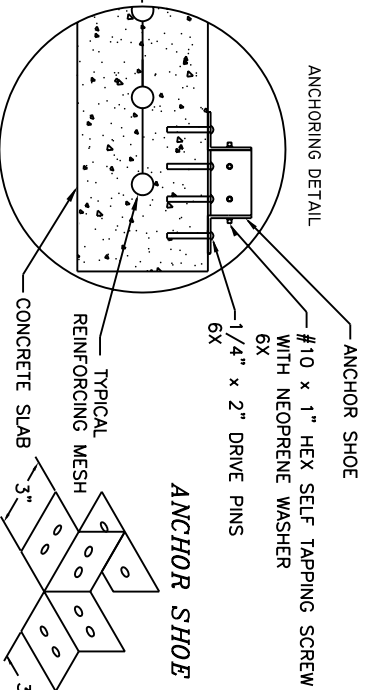


**ANCHOR SHOE**

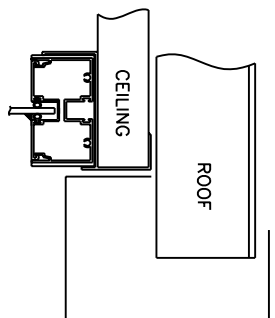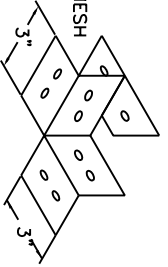


**VIEW A-A**

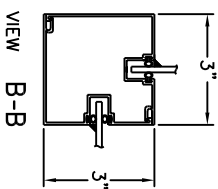


**VIEW B-B**

 

**VIEW C-C**

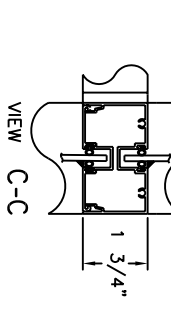

**VIEW D-D**

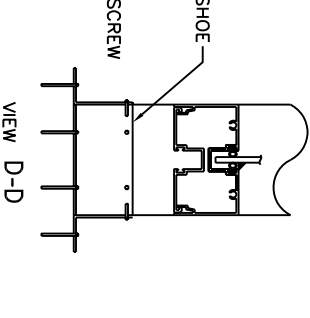

Notice - Austin Mohawk & Co., Inc. claims proprietary rights in the information disclosed on this drawing. It is issued in confidence for engineering information only and may not be used, in whole or in part, to manufacture anything whether or not shown herein, reproduced or disclosed to anyone without direct written permission from Austin Mohawk & Co., Inc.

**STANDARD ALUMINUM SHELTER**

10' x 20'



**AUSTIN MOHAWK & CO., INC.**

2175 BEECHGROVE PLACE  
 UTICA, NY 13501  
 PHONE: 315.793.3000  
 TOLL FREE: 1.800.765.3110  
 FAX: 315.793.9370

WEBSITE: [www.austinhawk.com](http://www.austinhawk.com)  
 E-mail: [info@austinhawk.com](mailto:info@austinhawk.com)

TITLE:	10' x 20' ALUMINUM SHELTER
JOB NO.:	Quote # XXX
LOCATION:	TBD
MOD. NO.:	ALS1020G30
COLOR:	Quaker Bronze
DATE:	XXXX
DRAWN BY:	XXXX
APPROVED BY:	
SCALE:	1/4" = 1'
SHEET:	2 of 2

NOTE: CONCRETE SLAB DESIGN BY OTHERS-DIMENSIONS SHOWN ARE RECOMMENDED MIN. SIZES ONLY