
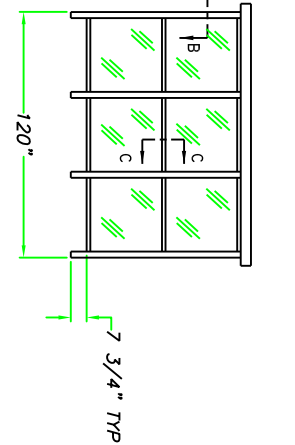
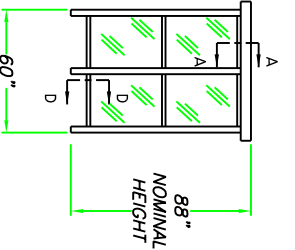




ELEVATION A

ELEVATION B & D








ELEVATION C

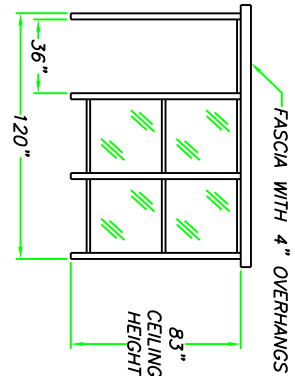

PLAN VIEW

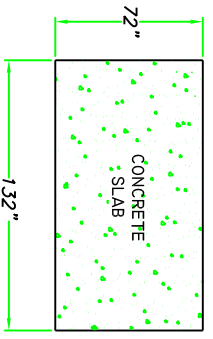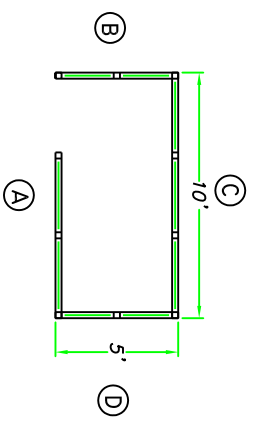

WALL SECTION DETAIL

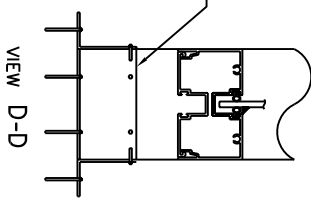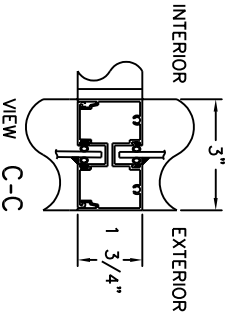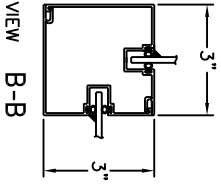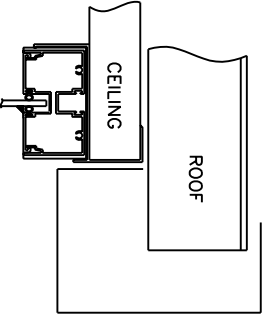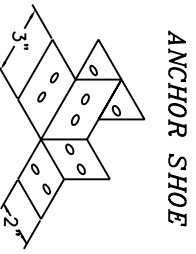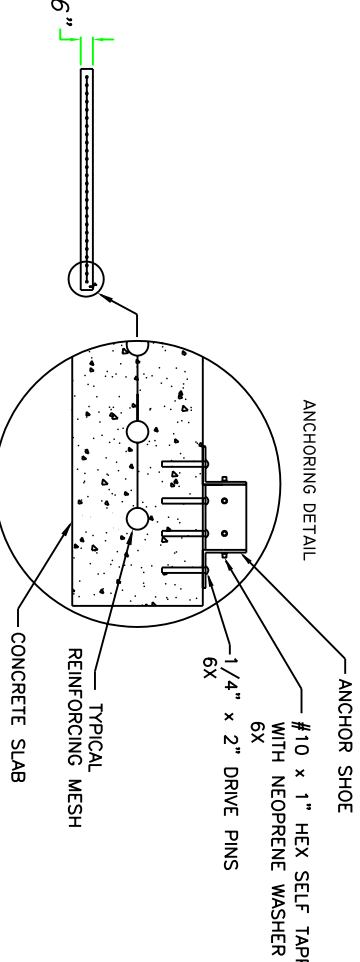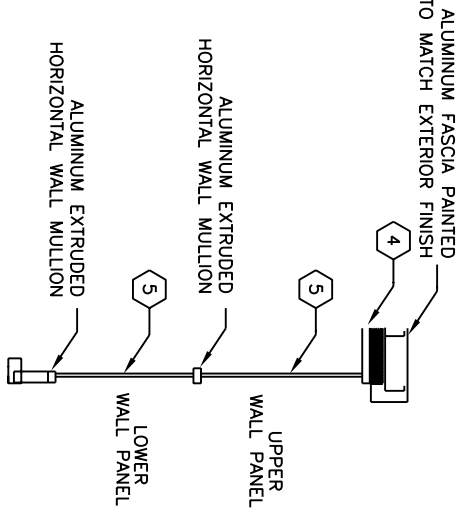

Notice - Austin Mohawk & Co., Inc. claims proprietary rights in the information disclosed on this drawing. It is issued in confidence for engineering information only and may not be used, in whole or in part, to manufacture anything whether or not shown herein, reproduced or disclosed to anyone without direct written permission from Austin Mohawk & Co., Inc.

STANDARD ALUMINUM SHELTER

5' x 10'



AUSTIN MOHAWK & CO., INC.

2175 BEECHGROVE PLACE  
UTICA, NY 13501  
PHONE: 315.793.3000  
TOLL FREE: 1.800.765.3110  
FAX: 315.793.9370

WEBSITE: www.austinhawk.com  
E-mail: info@austinhawk.com

TITLE:	5' x 10' ALUMINUM SHELTER
JOB NO:	Quote # XXX
LOCATION:	TBD
MOD NO:	ALST10G30
COLOR:	Quaker Bronze
DATE:	XXXX
DRAWN BY:	XXXX
APPROVED BY:	
SCALE:	1/4" = 1'
SHEET:	2 of 2