




ELEVATION A

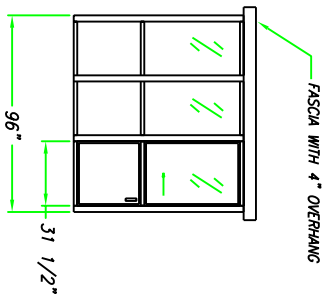



ELEVATION B

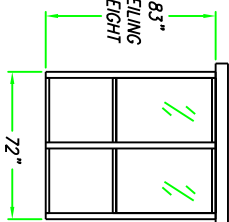

ELEVATION C

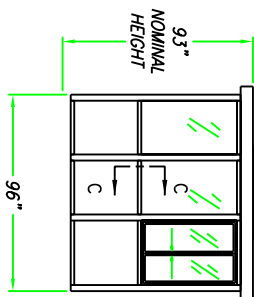


ELEVATION D

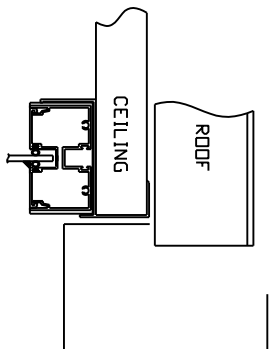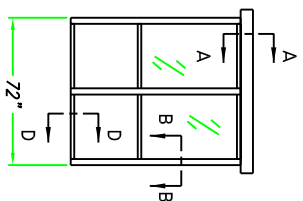


Notice - Austin Mohawk & Co., Inc. claims proprietary rights in the information disclosed on this drawing. It is issued in confidence for engineering information only and may not be used, in whole or in part, to manufacture anything whether or not shown herein, reproduced or disclosed to anyone without direct written permission from Austin Mohawk & Co., Inc.


VIEW A-A

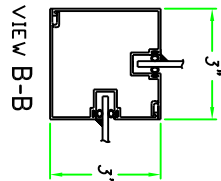

VIEW B-B

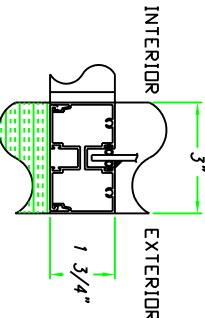


VIEW C-C

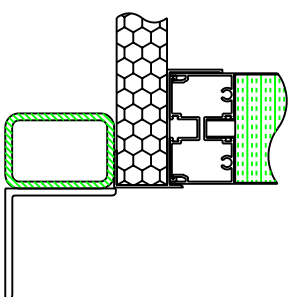


VIEW D-D

CERTIFICATION

WALL SECTION DETAIL

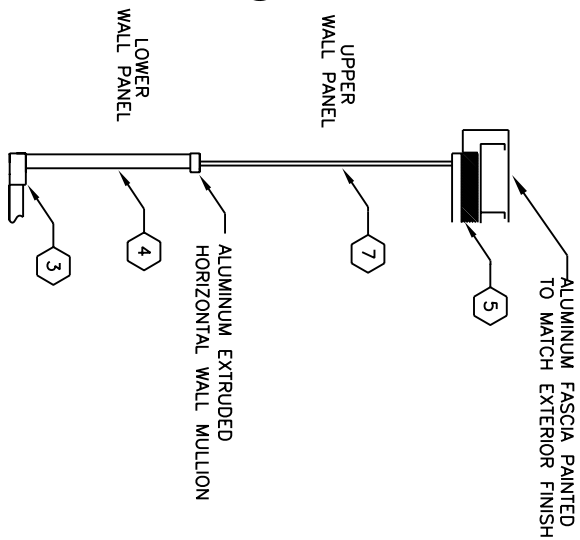

PLAN VIEW  
1/2" = 1'

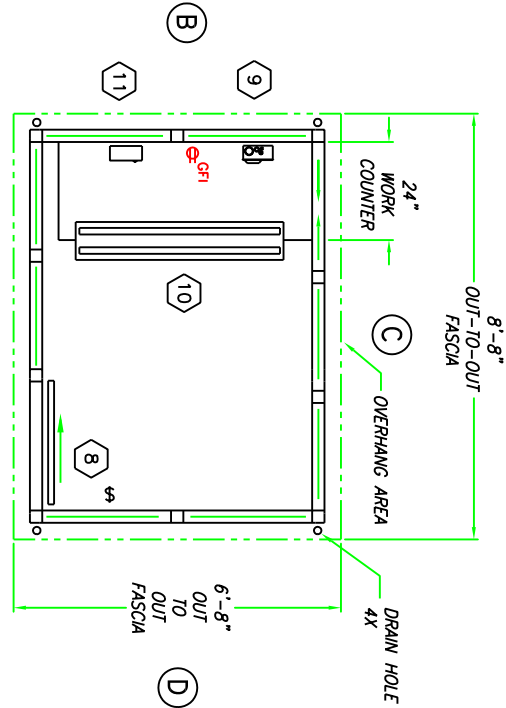

STANDARD  
ALUMINUM BUILDING  
6' x 8'



AUSTIN MOHAWK & CO.,  
INC.  
2175 BEECHGROVE PLACE  
UTICA, NY 13501  
PHONE: 315.793.3000  
TOLL FREE: 1.800.765.3110  
FAX: 315.793.9370  
WEBSITE: www.austinhawk.com  
E-mail: info@austinhawk.com

TITLE:	6' x 8'
JOB NO:	ALUMINUM BUILDING
LOCATION:	Quote # XXX
MOD NO:	TBD
COLOR:	Quaker Bronze
DATE:	XXXX
DRAWN BY:	XXXX
APPROVED BY:	
SCALE:	1/4" = 1'
SHEET:	2 of 2