





ELEVATION A

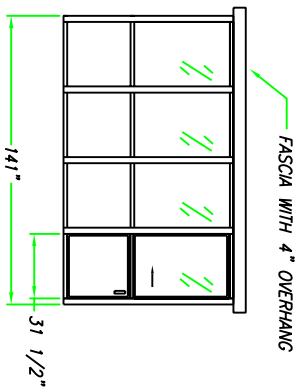

ELEVATION B & D

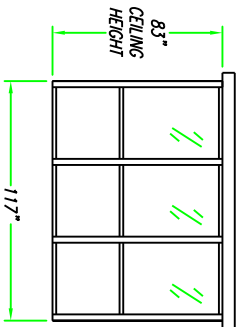


ELEVATION C

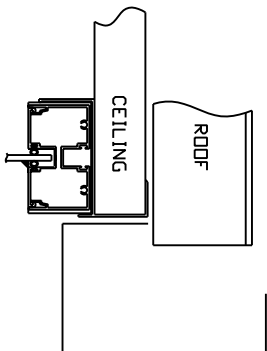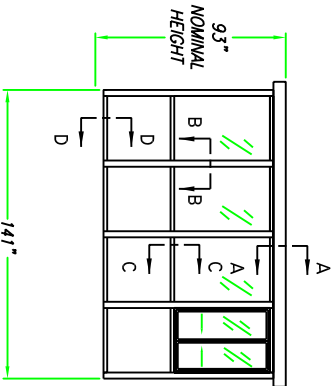


Notice - Austin Mohawk & Co., Inc. claims proprietary rights in the information disclosed on this drawing. It is issued in confidence for engineering information only and may not be used, in whole or in part, to manufacture anything whether or not shown hereon, reproduced or disclosed to anyone without direct written permission from Austin Mohawk & Co., Inc.


VIEW A-A

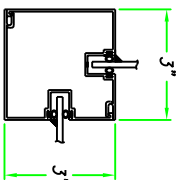

VIEW B-B

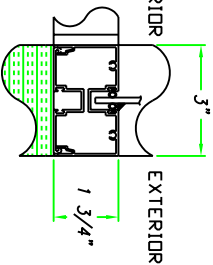



VIEW C-C

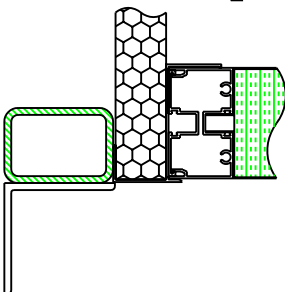

VIEW D-D

CERTIFICATION

WALL SECTION DETAIL

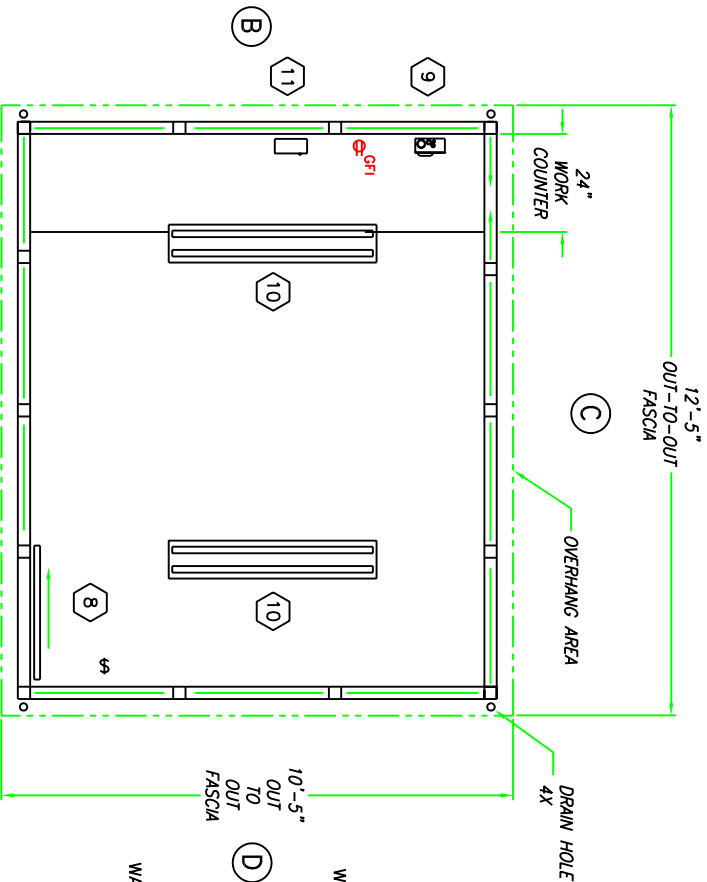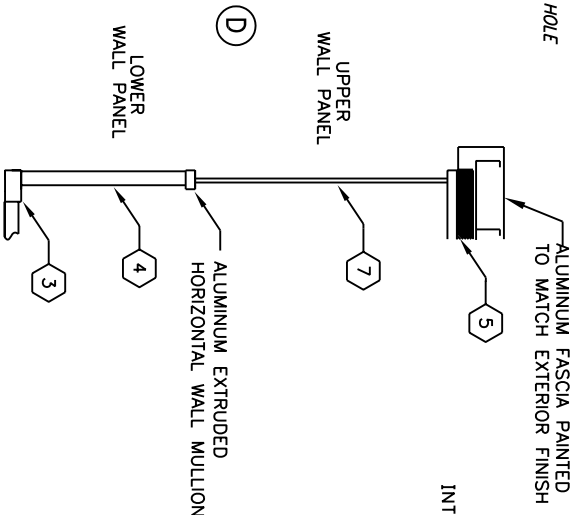

A

PLAN VIEW
1/2" = 1'

STANDARD ALUMINUM BUILDING

10' x 12'



AUSTIN MOHAWK & CO.,
INC.

2175 BEECHGROVE PLACE
UTICA, NY 13501
PHONE: 315.793.3000
TOLL FREE: 1.800.765.3110
FAX: 315.793.9370

WEBSITE: www.austimohawk.com
E-mail: info@austimohawk.com

TITLE: 10' x 12'

ALUMINUM BUILDING

JOB NO: Quote # XXX

LOCATION: TBD

MOD NO: ALB1012G30

COLOR: Quaker Bronze

DATE: XXXX

DRAWN BY: XXXX

APPROVED BY:

SCALE: 1/4" = 1'

SHEET: 2 of 2