




ELEVATION A

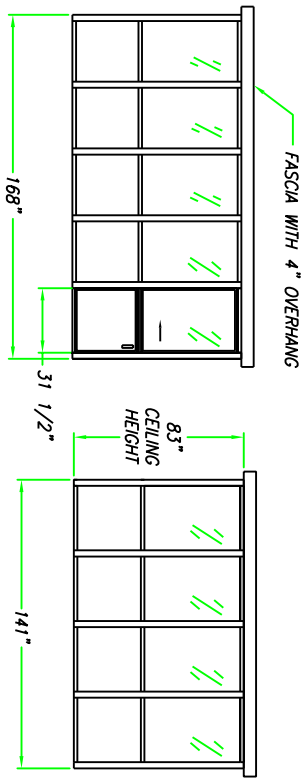

ELEVATION B & D

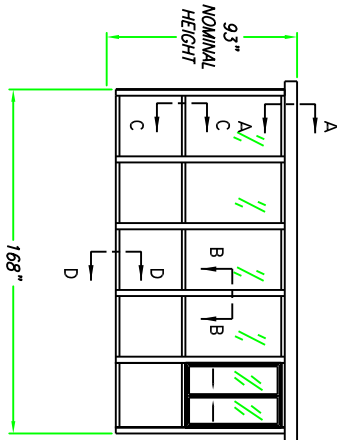


ELEVATION C

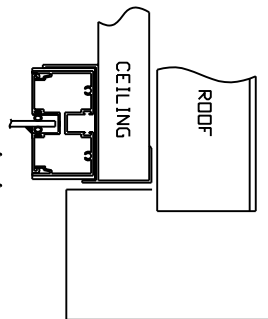


Notice - Austin Mohawk & Co., Inc. claims proprietary rights in the information disclosed on this drawing. It is issued in confidence for engineering information only and may not be used, in whole or in part, to manufacture anything whether or not shown hereon, reproduced or disclosed to anyone without direct written permission from Austin Mohawk & Co., Inc.


VIEW A-A

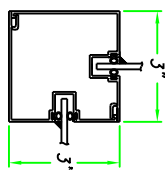


VIEW B-B

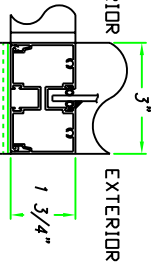



VIEW C-C

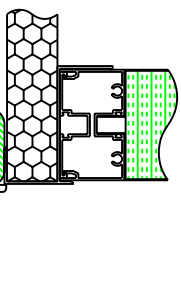

VIEW D-D

 

WALL SECTION DETAIL

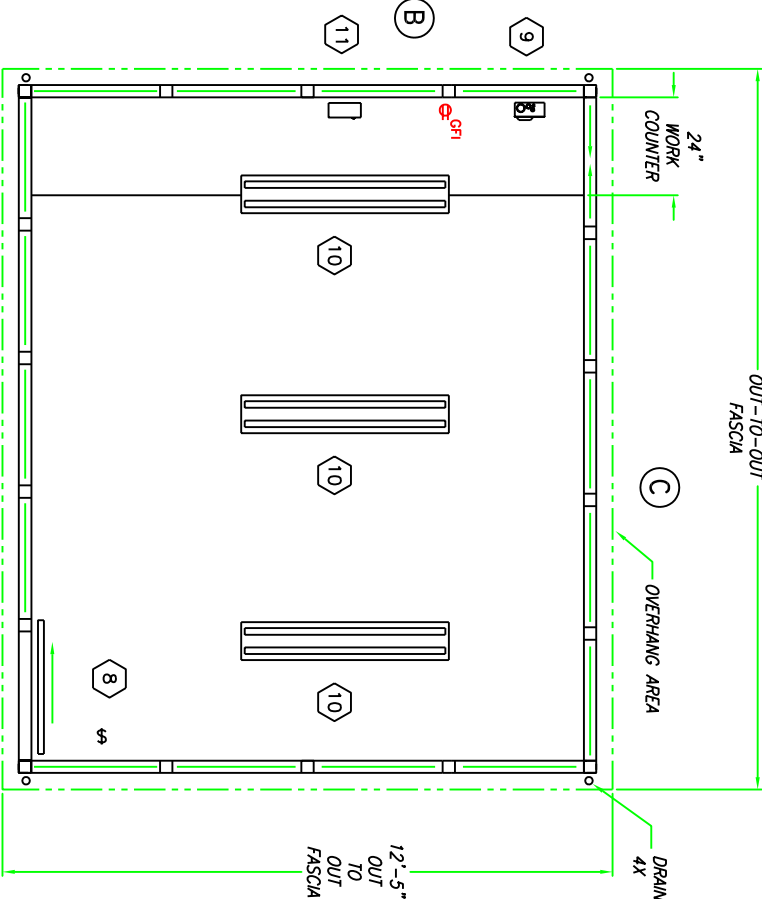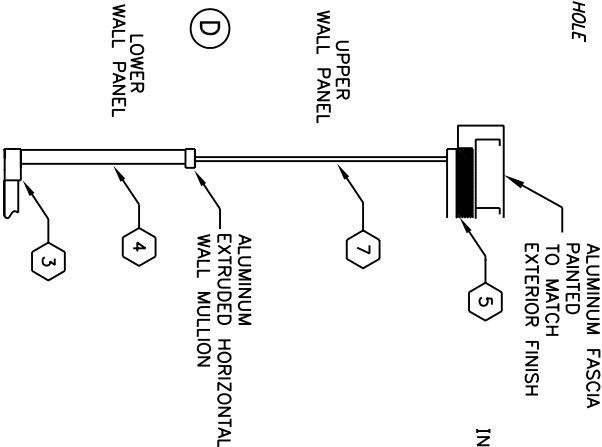

PLAN VIEW

1/2" = 1'

STANDARD ALUMINUM BUILDING

12' x 14'



AUSTIN MOHAWK & CO., INC.

2175 BEECHGROVE PLACE

UTICA, NY 13501

PHONE: 315.793.3000

TOLL FREE: 1.800.765.3110

FAX: 315.793.9370

WEBSITE: www.austinhawk.com
E-mail: info@austinhawk.com

TITLE: 12' x 14' ALUMINUM BUILDING

JOB NO: Quote # XXX

LOCATION: TBD

MOD NO: ALB1214G30

COLOR: Quaker Bronze

DATE: XXXX

DRAWN BY: XXXX

APPROVED BY: XXXX

SCALE: 1/4" = 1'

SHEET: 2 of 2