




ELEVATION A

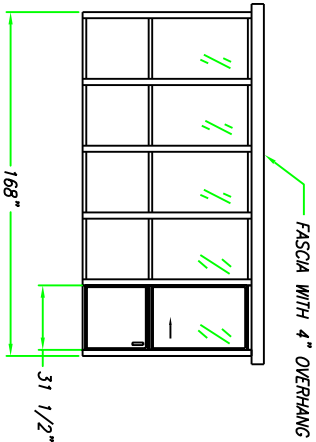


ELEVATION B & D

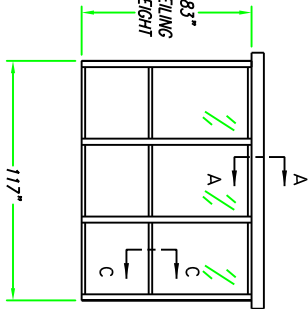


ELEVATION C

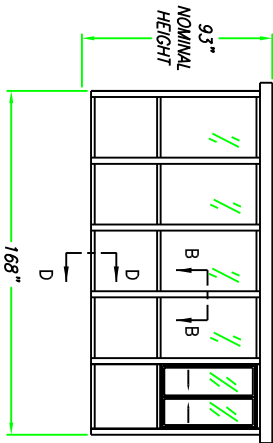


Notice - Austin Mohawk & Co., Inc. claims proprietary rights in the information disclosed on this drawing. It is issued in confidence for engineering information only and may not be used, in whole or in part, to manufacture anything whether or not shown herein, reproduced or disclosed to anyone without direct written permission from Austin Mohawk & Co., Inc.

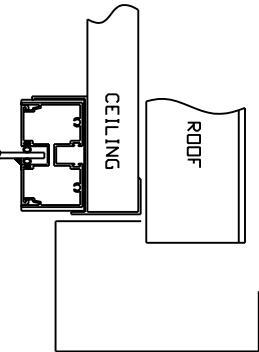


VIEW A-A

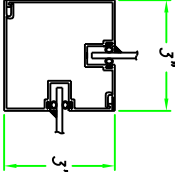


VIEW B-B

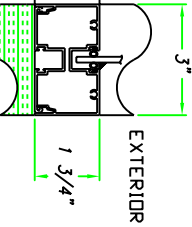

VIEW C-C

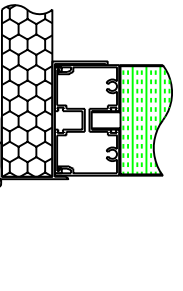


VIEW D-D

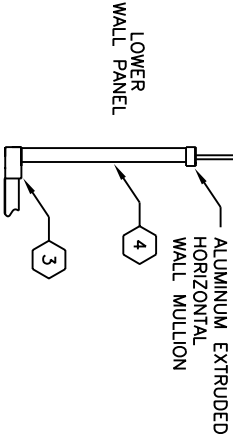

CERTIFICATION

WALL SECTION DETAIL

PLAN VIEW  
1/2" = 1'

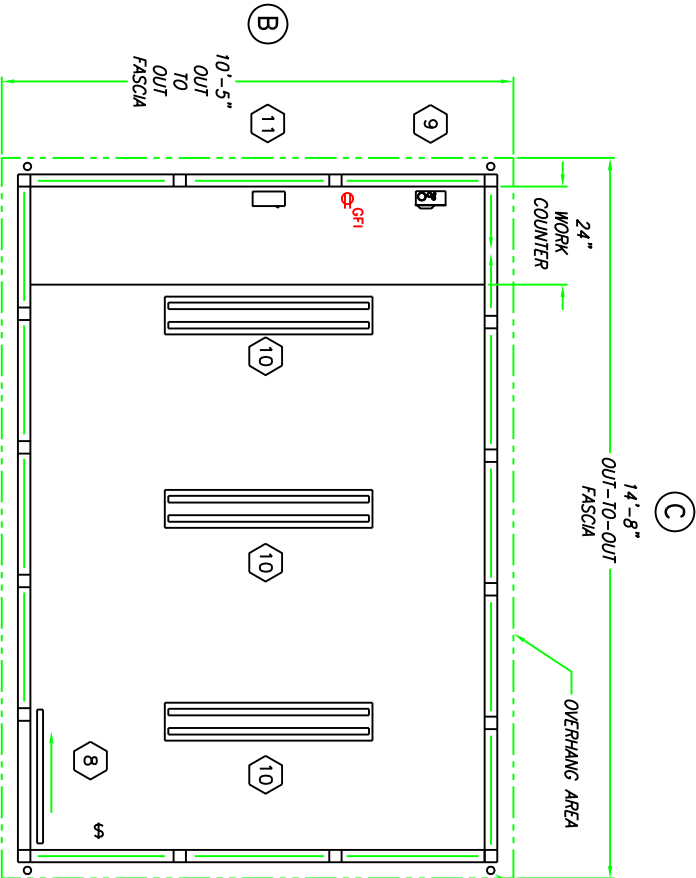

# STANDARD ALUMINUM BUILDING

10' x 14'



AUSTIN MOHAWK & CO.,  
INC.

2175 BEECHGROVE PLACE  
UTICA, NY 13501  
PHONE: 315.793.3000  
TOLL FREE: 1.800.765.3110  
FAX: 315.793.9370

WEBSITE: [www.austinhomohawk.com](http://www.austinhomohawk.com)  
E-mail: [info@ausinhomohawk.com](mailto:info@ausinhomohawk.com)

TITLE: 10' x 14'

JOB NO: ALUMINUM BUILDING

LOCATION: Quote # XXX

MOD NO: TBD

COLOR: ALB1014G30

DATE: Quaker Bronze

DRAWN BY: XXXX

APPROVED BY: XXXX

SCALE: 1/4" = 1'

SHEET: 2 of 2