




ELEVATION A

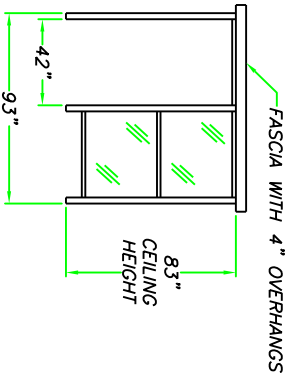


ELEVATION B & D

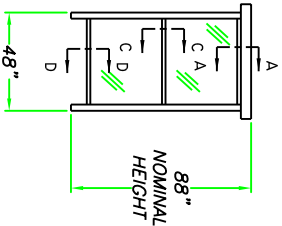


ELEVATION C

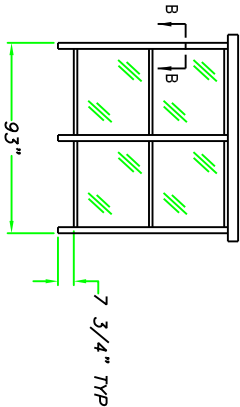


Notice - Austin Mohawk & Co., Inc. claims proprietary rights in the information disclosed on this drawing. It is issued in confidence for engineering information only and may not be used, in whole or in part, to manufacture anything whether or not shown herein, reproduced or disclosed to anyone without direct written permission from Austin Mohawk & Co., Inc.

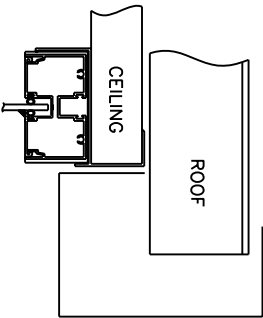


VIEW A-A

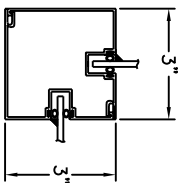


VIEW B-B

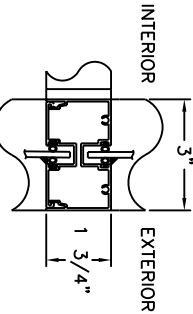


VIEW C-C

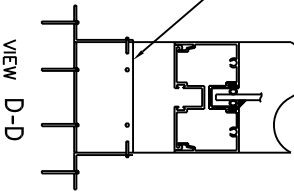


VIEW D-D

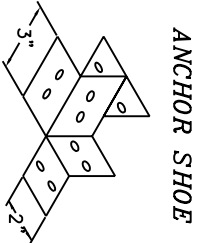


PLAN VIEW

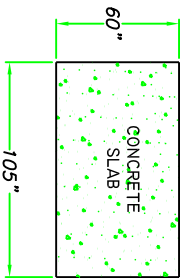

WALL SECTION DETAIL

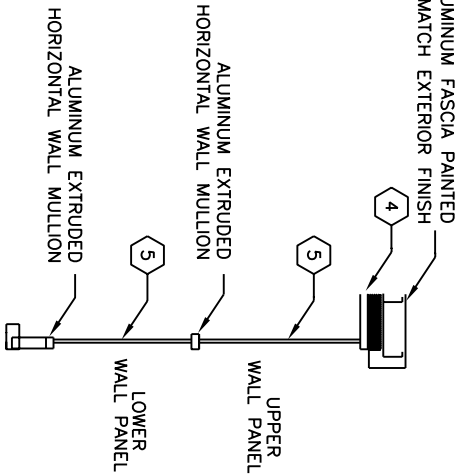

ANCHORING DETAIL

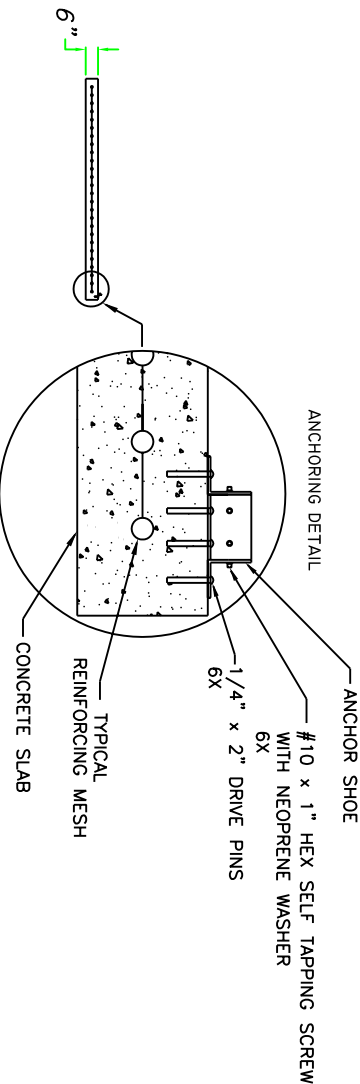

NOTE: CONCRETE SLAB DESIGN BY OTHERS-DIMENSIONS SHOWN ARE RECOMMENDED MIN. SIZES ONLY

STANDARD
ALUMINUM SHELTER

4' x 8'



AUSTIN MOHAWK & CO.,
INC.

2175 BEECHGROVE PLACE
UTICA, NY 13501
PHONE: 315.793.3000
TOLL FREE: 1.800.765.3110
FAX: 315.793.9370

WEBSITE: www.austinhawk.com
E-mail: info@austinhawk.com

TITLE: 4' x 8'

ALUMINUM SHELTER

JOB NO: Quote # XXX

LOCATION: TBD

MOD NO: ALS48G30

COLOR: Quaker Bronze

DATE: XXXX

DRAWN BY: XXXX

APPROVED BY:

SCALE: 1/4" = 1'

SHEET: 2 of 2