




ELEVATION A

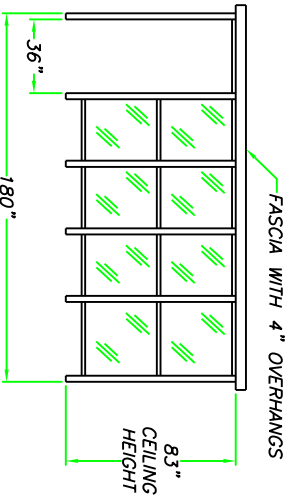

ELEVATION B & D

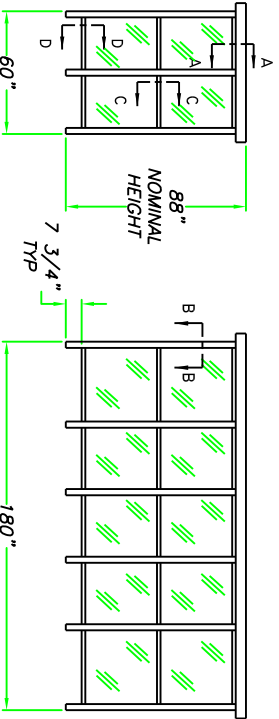


ELEVATION C

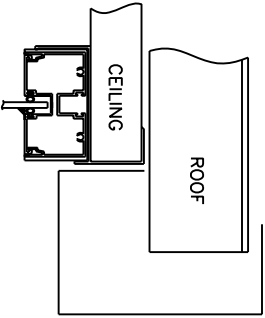


Notice - Austin Mohawk & Co., Inc. claims proprietary rights in the information disclosed on this drawing. It is issued in confidence for engineering information only and may not be used, in whole or in part, to manufacture anything whether or not shown herein, reproduced or disclosed to anyone without direct written permission from Austin Mohawk & Co., Inc.


VIEW A-A

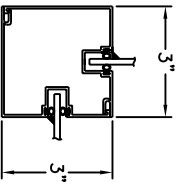

VIEW B-B

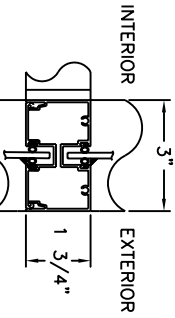


VIEW C-C

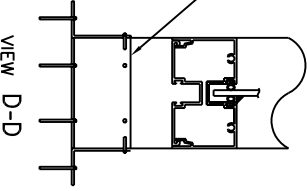


VIEW D-D


PLAN VIEW

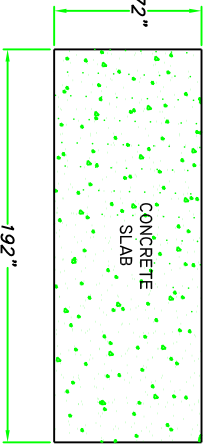


WALL SECTION DETAIL

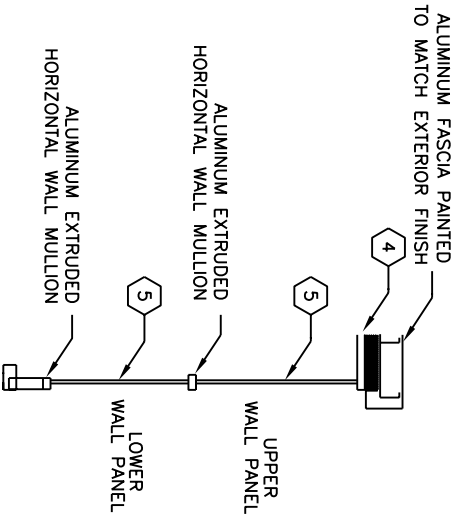

ANCHORING DETAIL

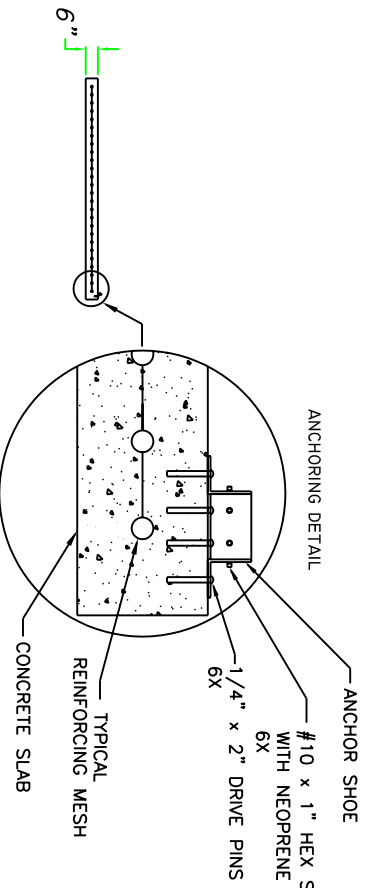

ANCHOR SHOE

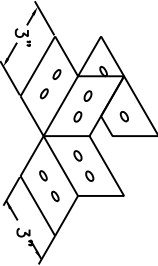

STANDARD ALUMINUM SHELTER

5' x 15'



AUSTIN MOHAWK & CO., INC.

2175 BEECHGROVE PLACE
UTICA, NY 13501
PHONE: 315.793.3000
TOLL FREE: 1.800.765.3110
FAX: 315.793.9370

WEBSITE: www.austinhawk.com
E-mail: info@austinhawk.com

TITLE: 5' x 15' ALUMINUM SHELTER

JOB NO: Quote # XXX

LOCATION: TBD

MOD NO: ALS15G30

COLOR: Quaker Bronze

DATE: XXXX

DRAWN BY: XXXX

APPROVED BY: XXXX

SCALE: 1/4" = 1'

SHEET: 2 of 2

NOTE: CONCRETE SLAB DESIGN BY OTHERS - DIMENSIONS SHOWN ARE RECOMMENDED MIN. SIZES ONLY