
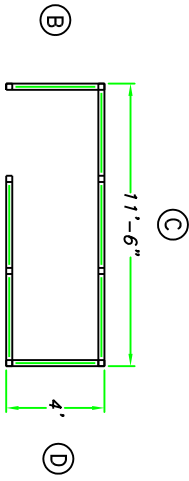
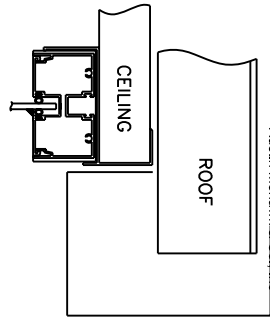




ELEVATION A

ELEVATION B & D


ELEVATION C

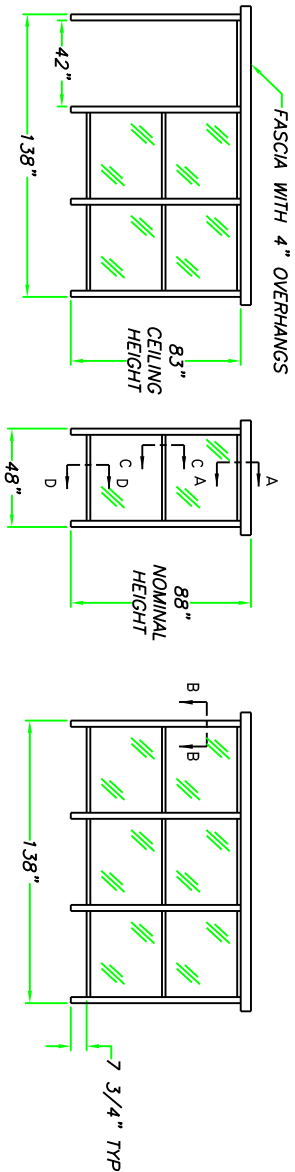


PLAN VIEW

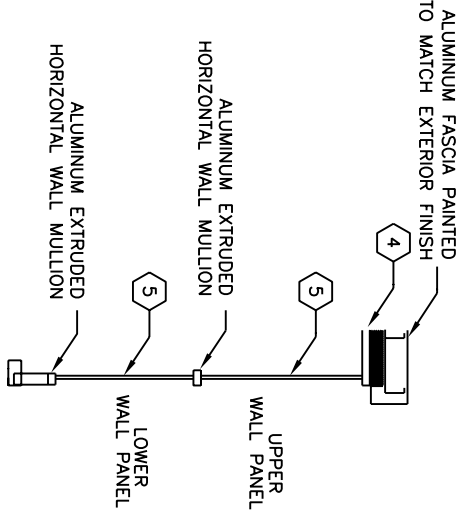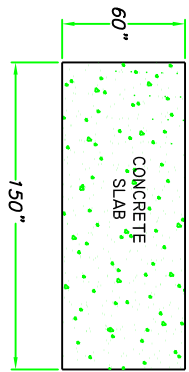




WALL SECTION DETAIL

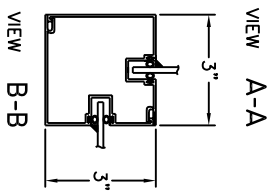

VIEW B-B

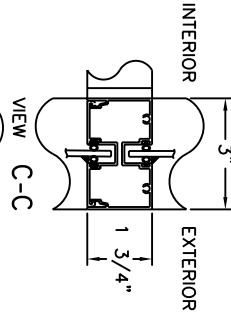

VIEW C-C

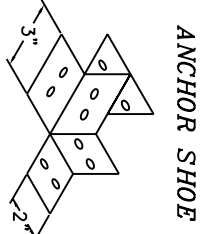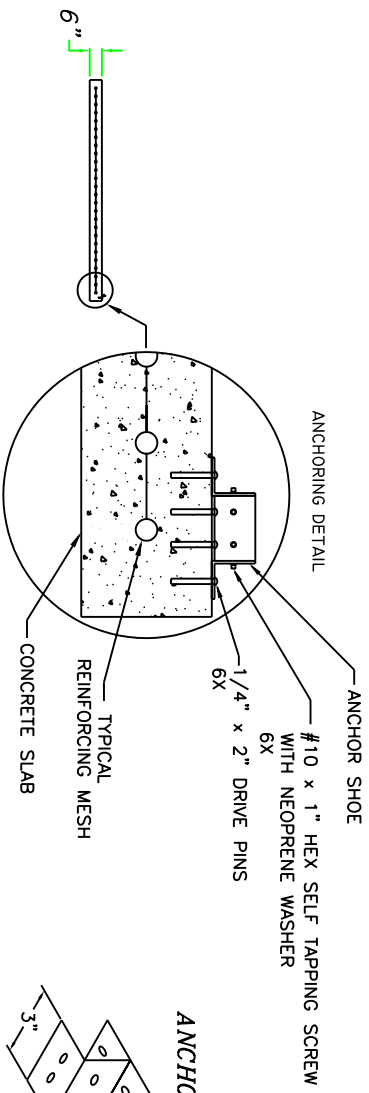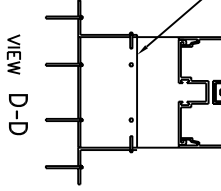

Notice - Austin Mohawk & Co., Inc. claims proprietary rights in the information disclosed on this drawing. It is issued in confidence for engineering information only and may not be used, in whole or in part, to manufacture anything whether or not shown herein, reproduced or disclosed to anyone without direct written permission from Austin Mohawk & Co., Inc.

STANDARD ALUMINUM SHELTER

4' x 12'



AUSTIN MOHAWK & CO., INC.

2175 BEECHGROVE PLACE

UTICA, NY 13501

PHONE: 315.793.3000

TOLL FREE: 1.800.765.3110

FAX: 315.793.9370

WEBSITE: [www.austinhawk.com](http://www.austinhawk.com)

E-mail: [info@austinhawk.com](mailto:info@austinhawk.com)

TITLE:	4' x 12' ALUMINUM SHELTER
JOB NO:	Quote # XXX
LOCATION:	TBD
MOD NO:	ALS412G30
COLOR:	Quaker Bronze
DATE:	XXXX
DRAWN BY:	XXXX
APPROVED BY:	
SCALE:	1/4" = 1'
SHEET:	2 of 2