
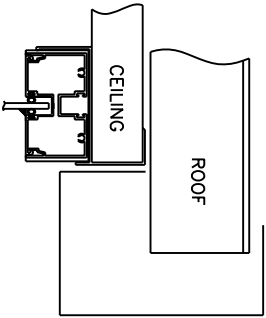
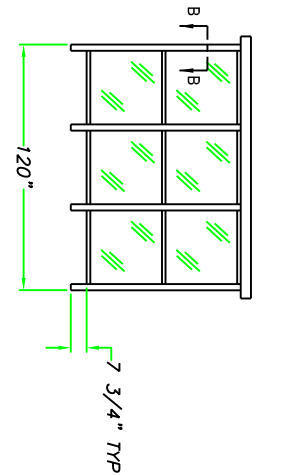
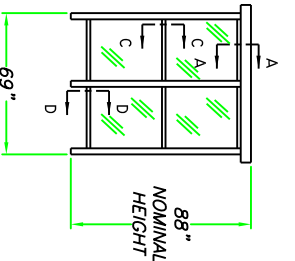



ELEVATION A

ELEVATION B & D



ELEVATION C

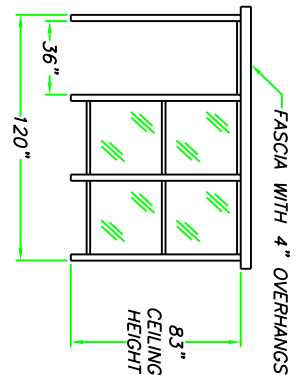

VIEW A-A


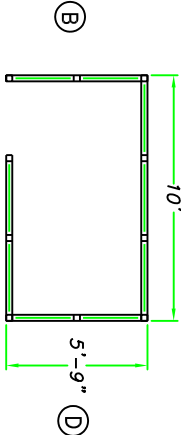


PLAN VIEW

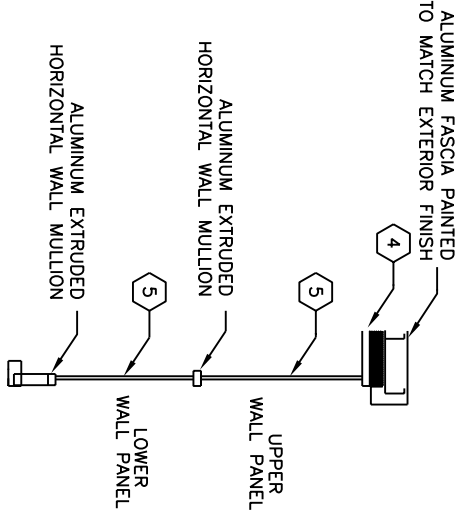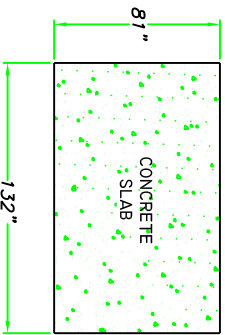


WALL SECTION DETAIL


ANCHORING DETAIL

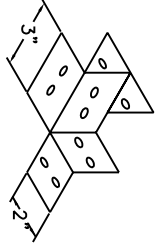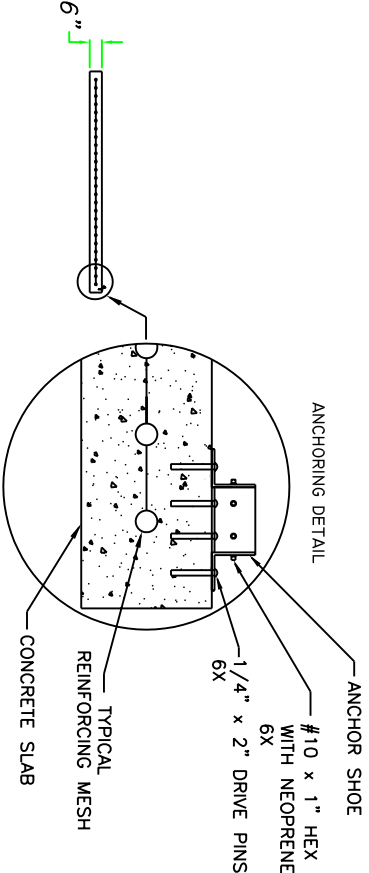


ANCHOR SHOE

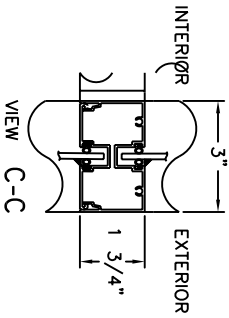

VIEW C-C

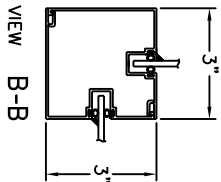

VIEW B-B

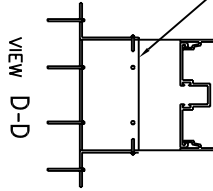

VIEW D-D

Notice - Austin Mohawk & Co., Inc. claims proprietary rights in the information disclosed on this drawing. It is issued in confidence for engineering information only and may not be used, in whole or in part, to manufacture anything whether or not shown herein, reproduced or disclosed to anyone without direct written permission from Austin Mohawk & Co., Inc.

STANDARD
ALUMINUM SHELTER

6' x 10'



AUSTIN MOHAWK & CO.,
INC.

2175 BEECHGROVE PLACE
UTICA, NY 13501
PHONE: 315.793.3000
TOLL FREE: 1.800.765.3110
FAX: 315.793.9370

WEBSITE: www.austinhawk.com
E-mail: info@austinhawk.com

| | |
|--------------|------------------|
| TITLE: | 6' x 10' |
| JOB NO: | ALUMINUM SHELTER |
| LOCATION: | Quote # XXX |
| MOD NO: | TBD |
| COLOR: | ALSG10G30 |
| DATE: | Quaker Bronze |
| DRAWN BY: | XXXX |
| APPROVED BY: | XXXX |
| SCALE: | 1/4" = 1' |
| SHEET: | 2 of 2 |