

STEEL NOTES:

1. ALL DESIGN, FABRICATION AND ERECTION OF STRUCTURAL STEEL SHALL CONFORM TO THE LATEST AISC SPECIFICATIONS DESIGN, FABRICATION, AND ERECTION OF COLD FORMED STEEL SECTIONS SHALL CONFORM TO THE LATEST AISI SPECIFICATIONS.
2. STRUCTURAL MATERIALS:

WIDE FLANGE SECTIONS - ASTM A992 OR A572 GR 50 (Fy = 50 KSI)

ANGLES/CHANNELS- ASTM A36 (Fy = 36 KSI)

HOLLOW STRUCTURAL SECTIONS (TUBE) - ASTM A500 GR B (Fy = 46 KSI)

PIPE SECTIONS - ASTM A53, GR. B (FY = 35 KSI)

PLATES - ASTM A36 (Fy = 36 KSI)

ROOF DECK - ASTM A653, GR. 40 (FY = 40 KSI), GALVANIZED (G60) WITH WITH BAKED ENAMEL FINISH

STEEL OUTRIGGERS - ASTM A653 GR. CS (FY = 25 KSI), GALVANIZED (G90) PER ASTM 924


STRUCTURAL BOLTS - ASTM F3125 GR A325

ANCHOR BOLTS - ASTM F1554 GR. 55, (FY = 55 KSI)
3. WELDING OF STRUCTURAL STEEL SHALL BE IN ACCORDANCE WITH LATEST ANSI/AWS D1.1.
4. FIELD CONNECTIONS SHALL BE BOLTED CONNECTIONS UNLESS SPECIFIED ON DRAWING.
5. ALL STRUCTURAL BOLTED CONNECTIONS SHALL USE ASTM F3125 GR 325 BOLTS. BOLTED JOINTS SHALL BE TIGHTENED TO SNUG TIGHT PER LATEST RCSC SPECIFICATION.
6. STRUCTURAL STEEL SHALL BE SHOP COATED WITH A RED-OXIDE RUST INHIBITIVE PRIMER. FIELD TOUCH-UP, FINISH PAINTING, AND MAINTENANCE SHALL BE THE RESPONSIBILITY OF THE OWNER (UNLESS OTHERWISE SPECIFIED).


KEY:

CDETAIL LETTER


3SHEET

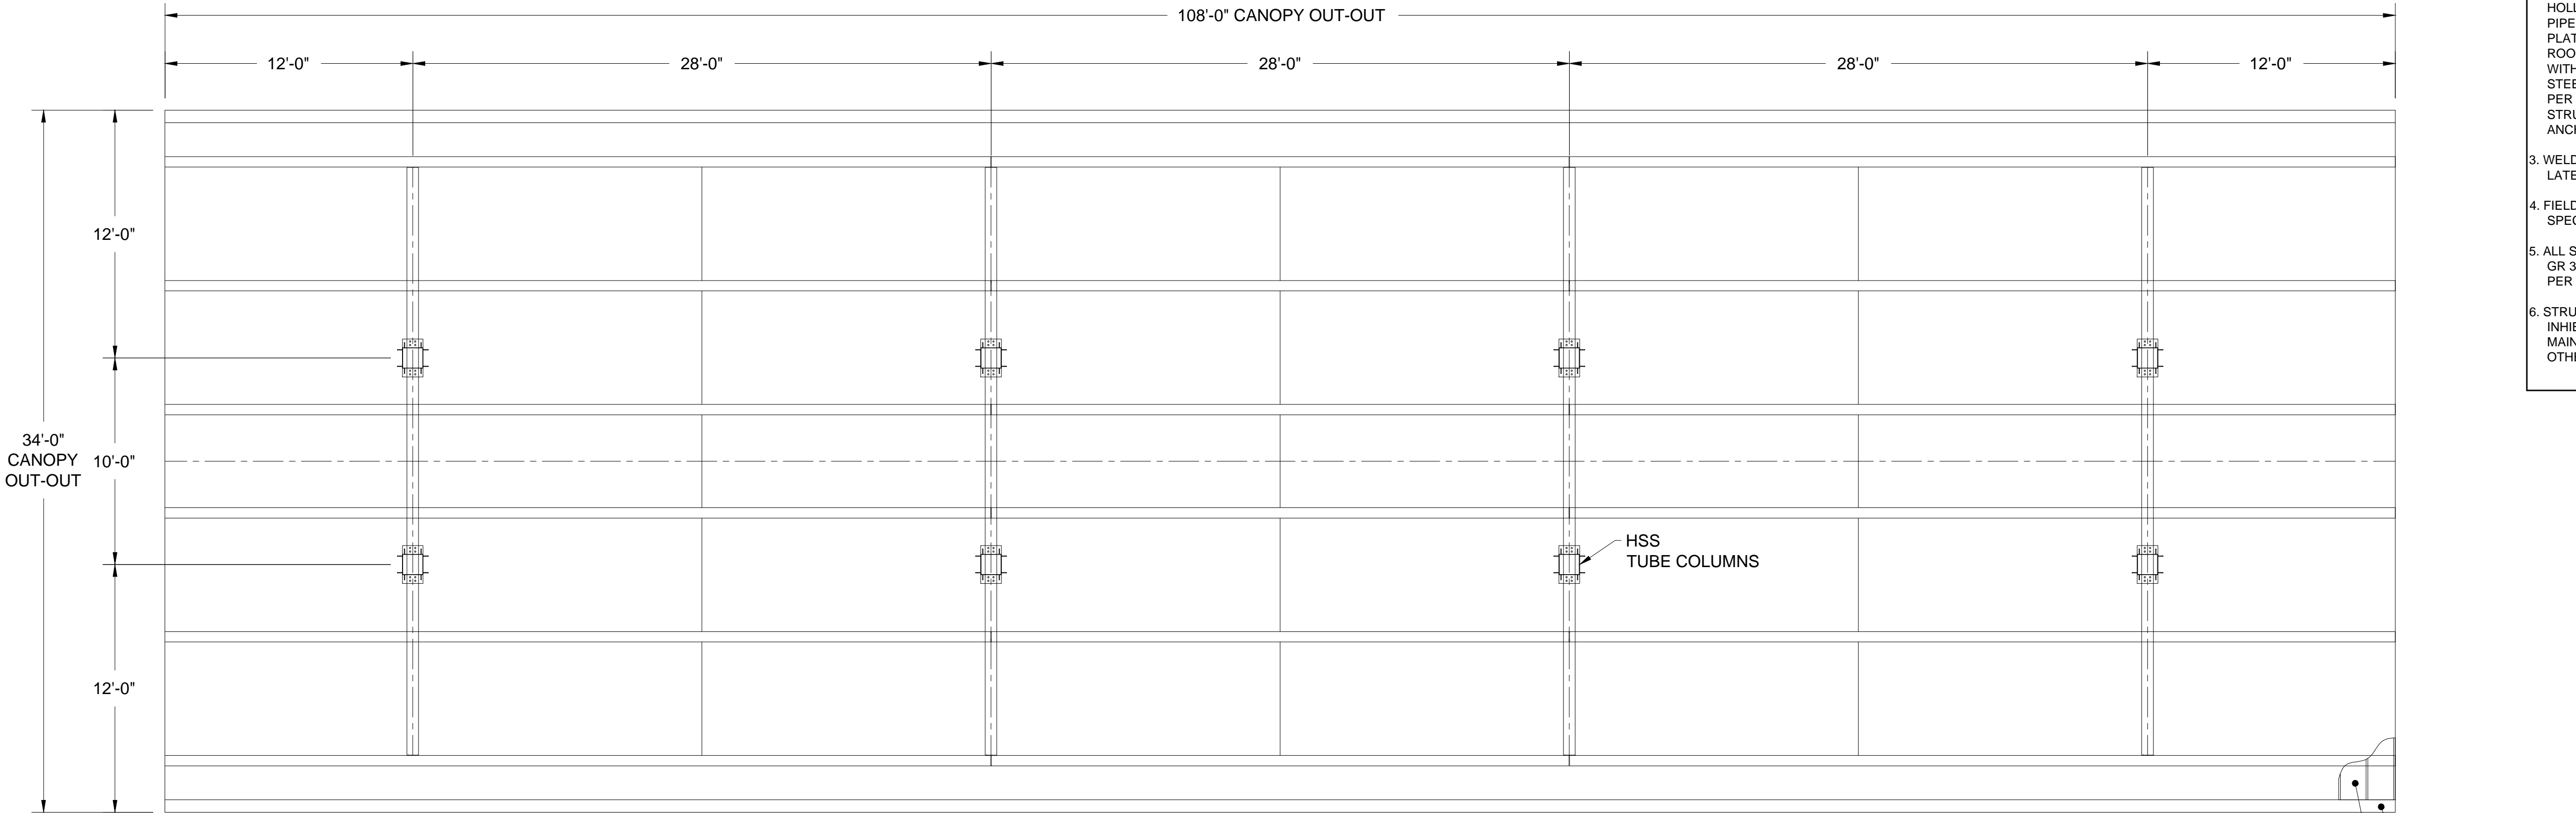

PLAN VIEW

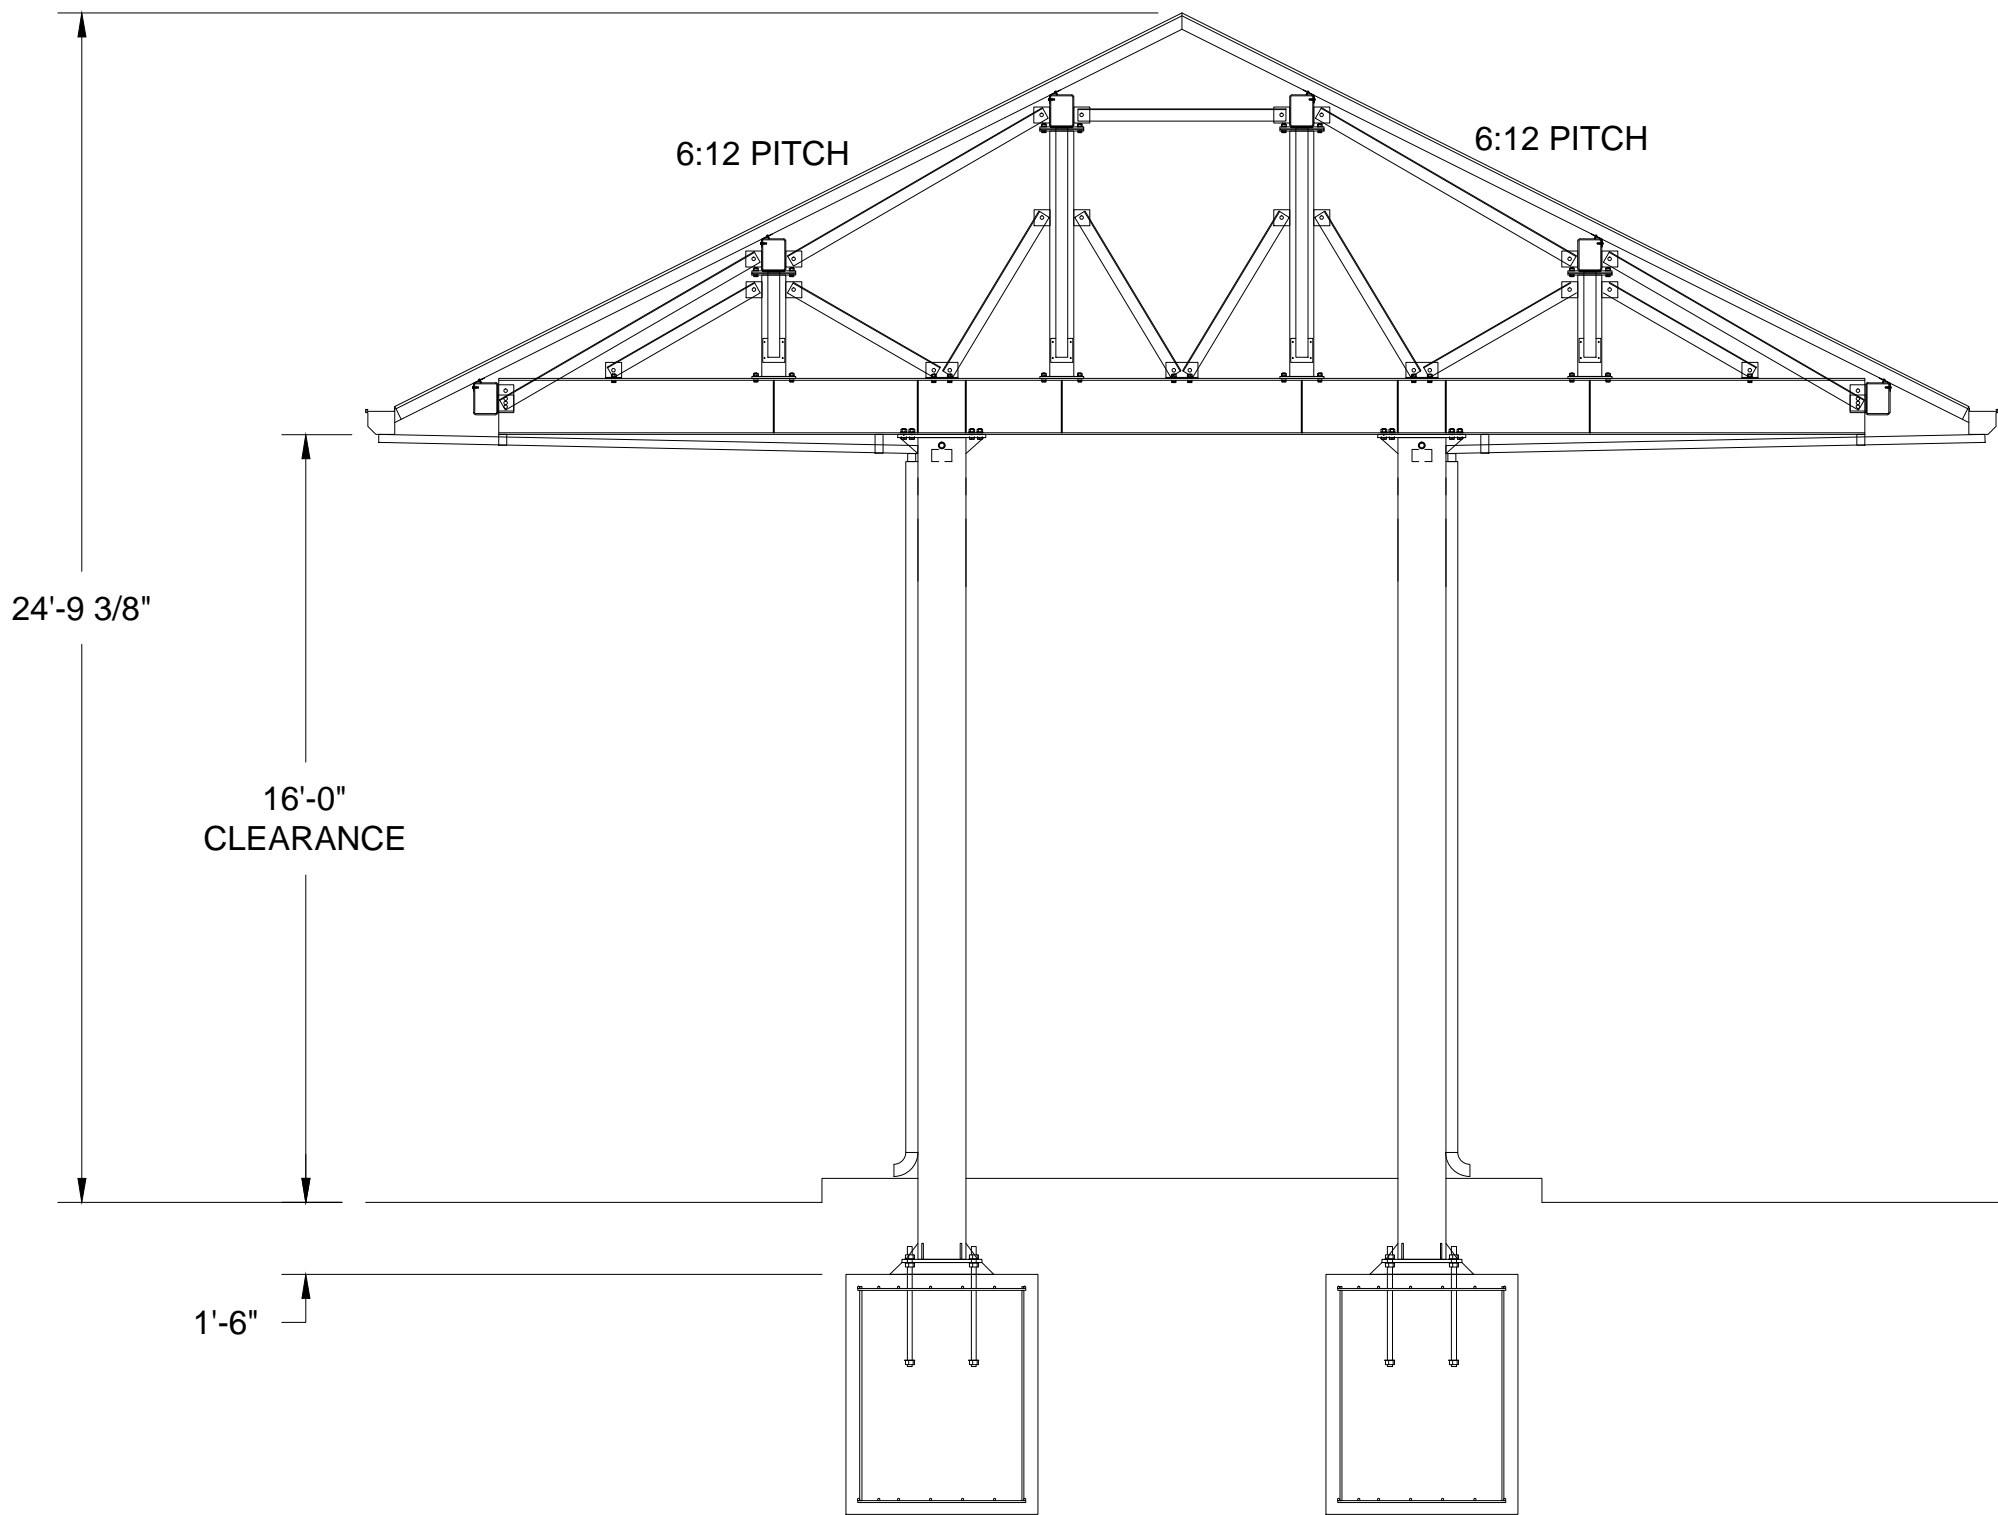

END VIEW

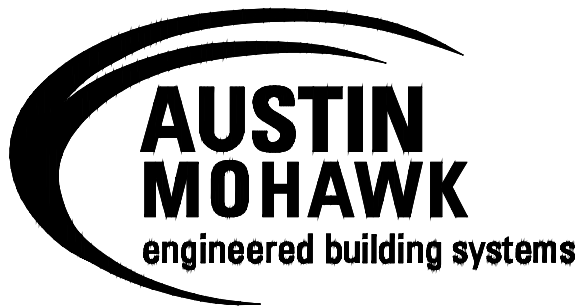


AUSTIN MOHAWK & CO., LLC.
2175 BEECHGROVE PLACE
UTICA, NY 13501
PHONE: 315.793.3000
TOLL FREE: 1.800.765.3110
FAX: 315.793.9370
WEBSITE: www.austinmohawk.com
E-MAIL: info@austinmohawk.com

34'-0" X 108'-0" X 8 COLUMN CANOPY

SCALE: N.T.S. DRAWN BY: AJM

DATE: 9.23.21 SHEET: 1 OF 2

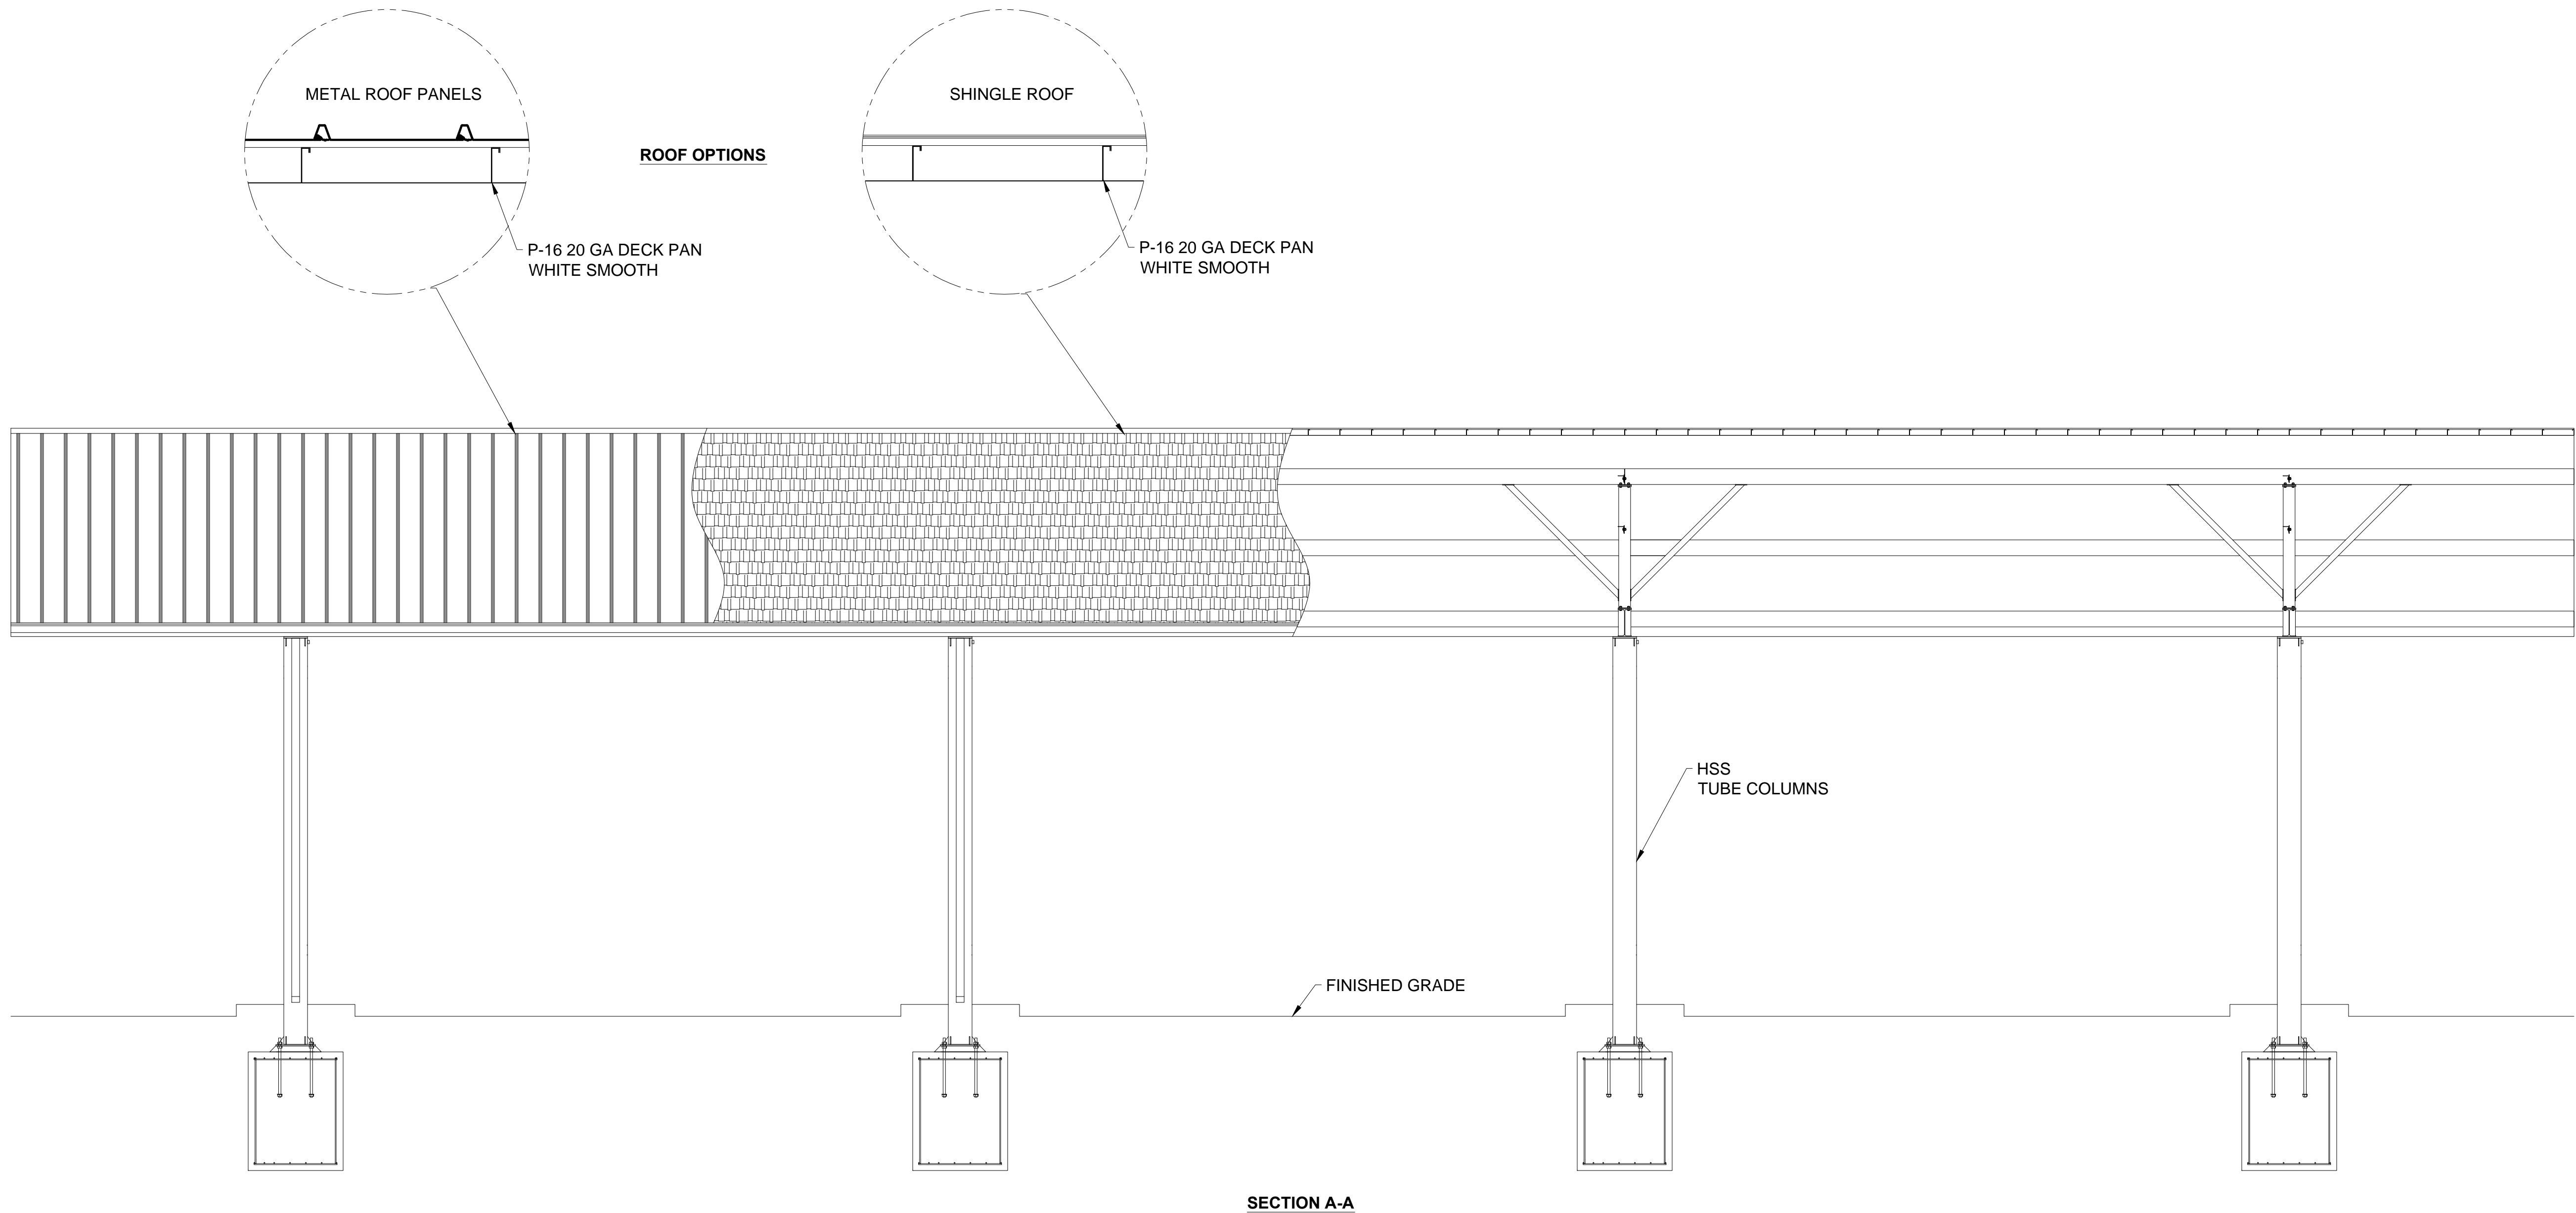

AUSTIN MOHAWK & CO., LLC.
 2175 BEECHGROVE PLACE
 UTICA, NY 13501
 PHONE: 315.793.3000
 TOLL FREE: 1.800.765.3110
 FAX: 315.793.9370
 WEBSITE: www.austinmohawk.com
 E-MAIL: info@austinmohawk.com

34'-0" X 108'-0" X 8 COLUMN CANOPY

SCALE:	N.T.S.	DRAWN BY: AJM
DATE:	9.23.21	SHEET: 2 OF 2