



Notice - Austin Mohawk & Co., Inc. claims proprietary rights in the information disclosed on this drawing. It is issued in confidence for engineering information only and may not be used, in whole or in part, to manufacture anything whether or not shown hereon, reproduced or disclosed to anyone without direct written permission from Austin Mohawk & Co., Inc.


ELEVATION A

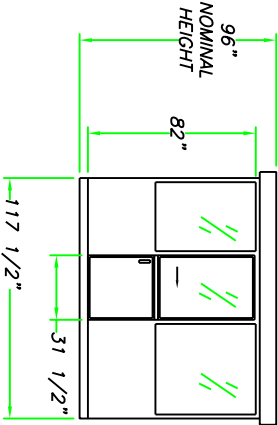


ELEVATION B

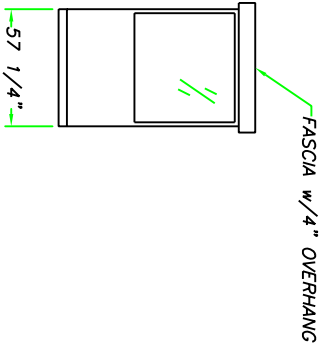

ELEVATION C

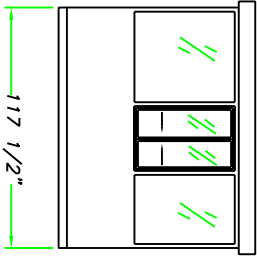

ELEVATION D

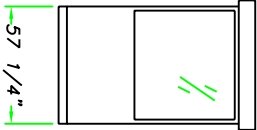


STANDARD
STEEL BUILDING
5' x 10'



AUSTIN MOHAWK & CO.,
INC.
2175 BEECHGROVE PLACE
UTICA, NY 13501
PHONE: 315.793.3000
TOLL FREE: 1.800.765.3110
FAX: 315.793.9370
WEBSITE: www.austinhawk.com
E-mail: info@austinhawk.com

| | |
|--------------|----------------|
| TITLE: | 5' x 10' |
| JOB NO: | STEEL BUILDING |
| LOCATION: | Quote # XXX |
| MOD NO: | TBD |
| COLOR: | TBD |
| DATE: | XXXX |
| DRAWN BY: | XXXX |
| APPROVED BY: | XXXX |
| SCALE: | 1/4" = 1' |
| SHEET: | 2 of 2 |

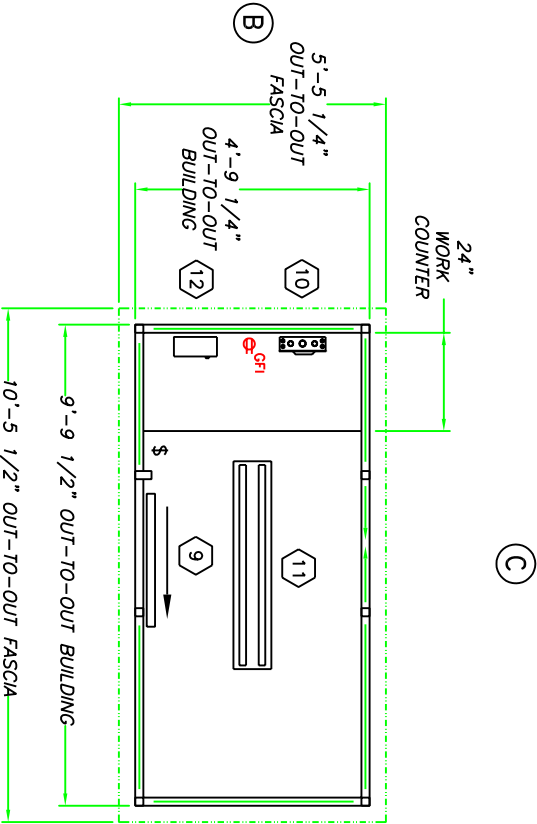

PLAN VIEW
SCALE: 1/2" = 1'

CERTIFICATION