
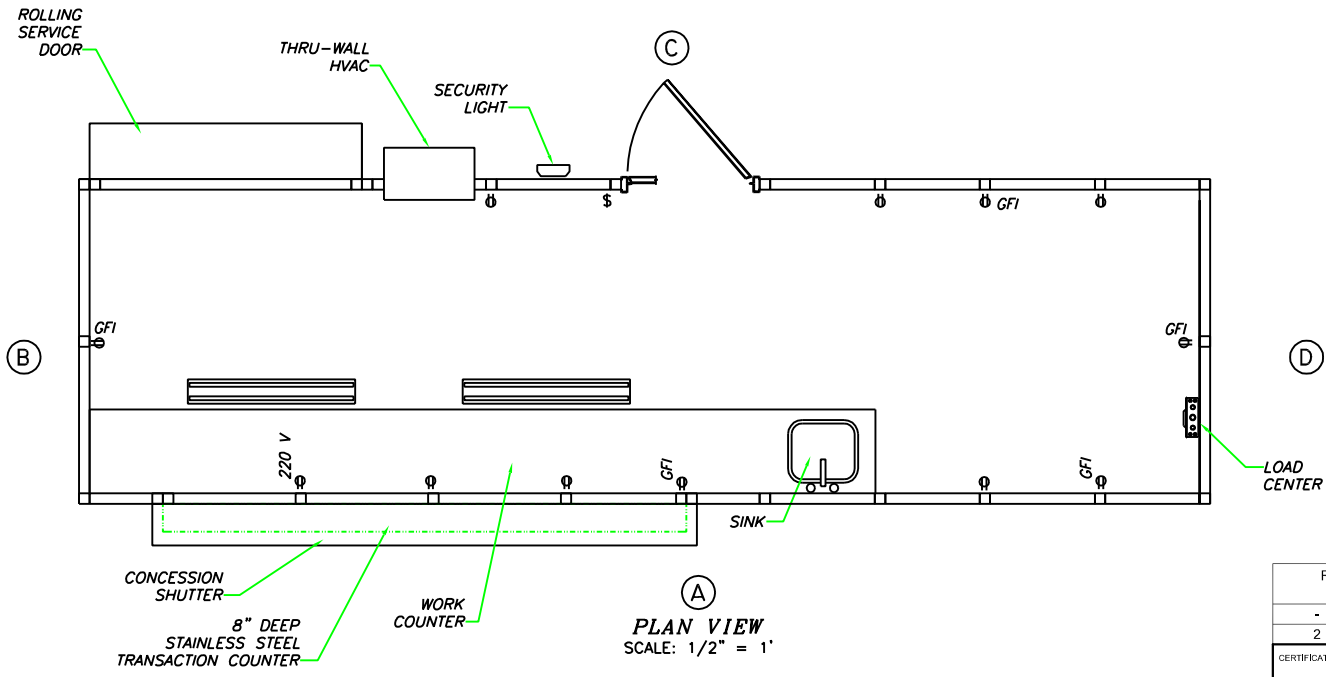


Notice - All Star Bleachers claims proprietary rights in the information disclosed on this drawing. It is issued in confidence for engineering information only and may not be used, in whole or in part, to manufacture anything whether or not shown hereon, reproduced or disclosed to anyone without direct written permission from All Star Bleachers

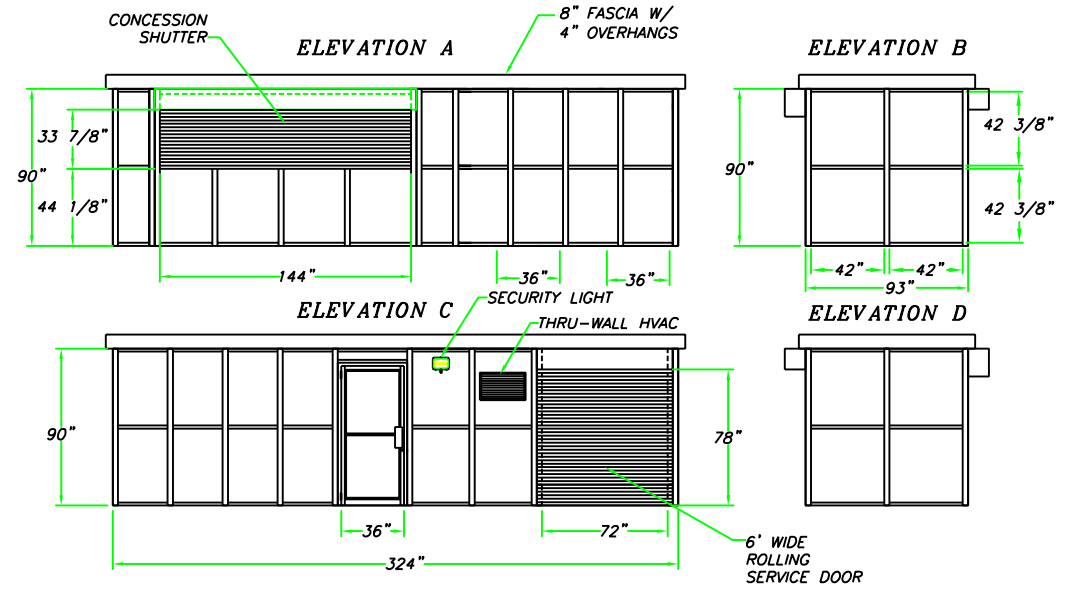

REVISION STATUS OF SHEETS		
-	-	REV
2	1	SH

CERTIFICATION

CUSTOMER NAME
CUSTOMER ADDRESS
CITY, STATE ZIP



AUSTIN MOHAWK & CO., INC.
2175 BEECHGROVE PLACE
UTICA, NY 13501
PHONE: 315.793.3000
TOLL FREE: 1.800.765.3110
FAX: 315.793.9370
WEBSITE: www.austinmohawk.com
E-mail: info@austinmohawk.com

TITLE: 7'-9" X 27'-0"
CONCESSION STAND

JOB NO:
LOCATION:
MOD NO: CS727
COLOR:
DATE:
DRAWN BY:
APPROVED BY:
SCALE: 1/4" = 1'
SHEET: 1 of 1