

Notice - All Star Bleachers claims proprietary rights in the information disclosed on this drawing. It is issued in confidence for engineering information only and may not be used, in whole or in part, to manufacture anything whether or not shown hereon, reproduced or disclosed to anyone without direct written permission from All Star Bleachers

GENERAL BUILDING SPECIFICATIONS

- ① **FRAME CONSTRUCTION:** Frame will be comprised of 3" x 3" x 3/16" structural tube ASTM A500 grade B. All seams to be MIG welded. Any and all exposed seams will be ground flat and smooth.
- ② **BASE:** Building to typically be constructed on a 4" galvanized structural tube frame.
- ③ **WALL PANELS:** All wall panels will consist of 14 gauge exterior, 3" of R-10 insulation and a 16 gauge inside face. All panels will be galvanized and will be MIG welded into place.
- ④ **ROOF/CEILING:** Interior will have a pre-finished galv. steel face bonded to 2" of rigid insulation. The roof structure will be designed to a minimum of a 40 PSF live load with a seamless membranefinish. Exterior roof to be EPDM roofing that will slope 2 1/8" from front to rear. Roof is designed to drain into gutter style drain with 4" overhang.
- ⑤ **FINISH:** All exterior surfaces to be smooth and flat with no visible blemishes. All surfaces to be painted using an epoxy/urethane prime to paint system designed to withstand salt spray and freeze thaw testing.
- ⑥ **DOOR:** N/A
- ⑦ **ELECTRICAL:** All electrical is wired according to N.E.C. standards. All wiring is within surface mount EMT. Wiring is #12 THHN 600 V UL type. 3 quad duplex receptacles (exterior grade) are used as outlets.
- ⑧ **LIGHTS:** Lighting shall be (3) 4' exterior grade fluorescent light fixtures.

CERTIFICATION

CUSTOMER NAME

CUSTOMER ADDRESS

CITY, STATE ZIP



**AUSTIN MOHAWK & CO.,
INC.**


2175 BEECHGROVE PLACE
UTICA, NY 13501
PHONE: 315.793.3000
TOLL FREE: 1.800.765.3110
FAX: 315.793.9370

WEBSITE: www.austinmohawk.com
E-mail: info@austinmohawk.com

TITLE:	4'-11" X 39'-10" Dugout
JOB NO:	
LOCATION:	
MOD NO:	DO540
COLOR:	
DATE:	
DRAWN BY:	
APPROVED BY:	
SCALE:	1/4" = 1'
SHEET:	1 of 3

THIRD BASE LINE DUGOUT

ELEVATION A

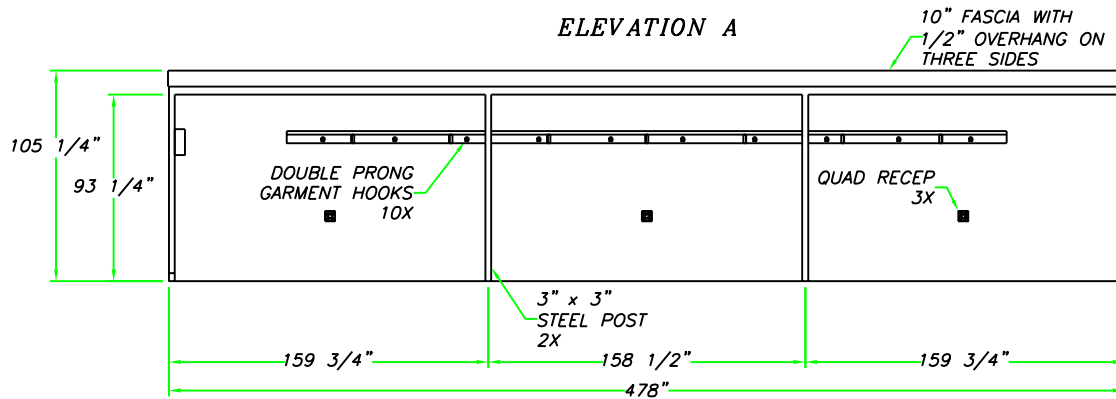


Notice - All Star Bleachers claims proprietary rights in the information disclosed on this drawing. It is issued in confidence for engineering information only and may not be used, in whole or in part, to manufacture anything whether or not shown hereon, reproduced or disclosed to anyone without direct written permission from All Star Bleachers


ELEVATION B



ELEVATION C

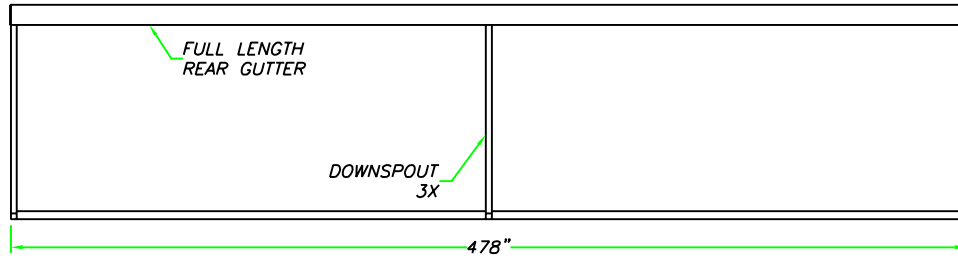


ELEVATION D

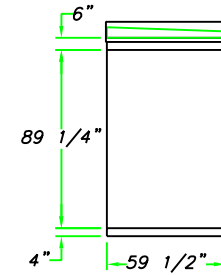

- 2 3/4" x 4 1/2" x 2" DEEP 3 OUTLET, SINGLE GANG BOX
- 4 1/2" x 4 1/2" x 2" DEEP 7 OUTLET, TWO GANG LUG BOX

(B)

NEMA 4 JIC ENCLOSURE BY HUBBELL-WIEGMANN CAT. #BN412100SCH WITH BACK PANEL #P1210 AND LOCK KIT #WACLJIC

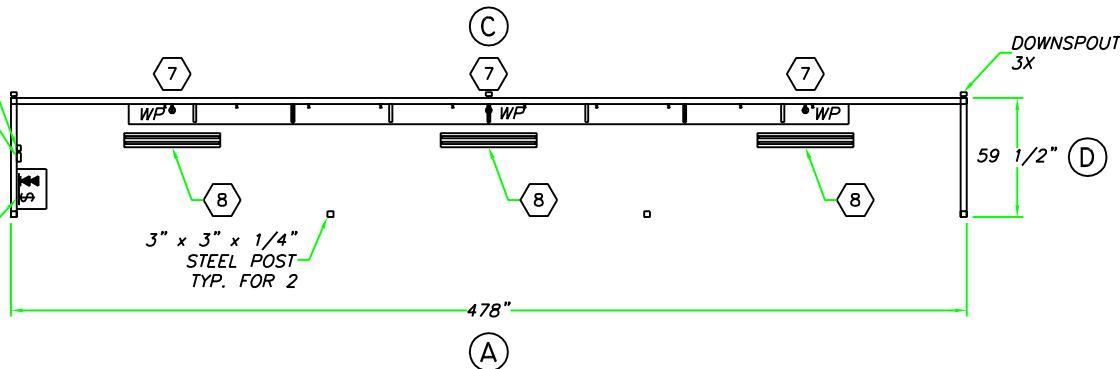

THIRD BASE LINE DUGOUT
PLAN VIEW

SCALE: 1/4" = 1'

CUSTOMER APPROVAL

- APPROVED
- APPROVED AS NOTED
- REVISE AND RESUBMIT

SIGNED: _____

DATE: _____

CERTIFICATION

CUSTOMER NAME

CUSTOMER ADDRESS

CITY, STATE ZIP



AUSTIN MOHAWK & CO., INC.


2175 BEECHGROVE PLACE
UTICA, NY 13501
PHONE: 315.793.3000
TOLL FREE: 1.800.765.3110
FAX: 315.793.9370

WEBSITE: www.austinmohawk.com
E-mail: info@austinmohawk.com

TITLE:	4'-11" X 39'-10" Dugout
JOB NO:	
LOCATION:	
MOD NO:	DO540
COLOR:	
DATE:	
DRAWN BY:	
APPROVED BY:	
SCALE:	1/4" = 1'
SHEET:	2 of 3


FIRST BASE LINE DUGOUT

ELEVATION A

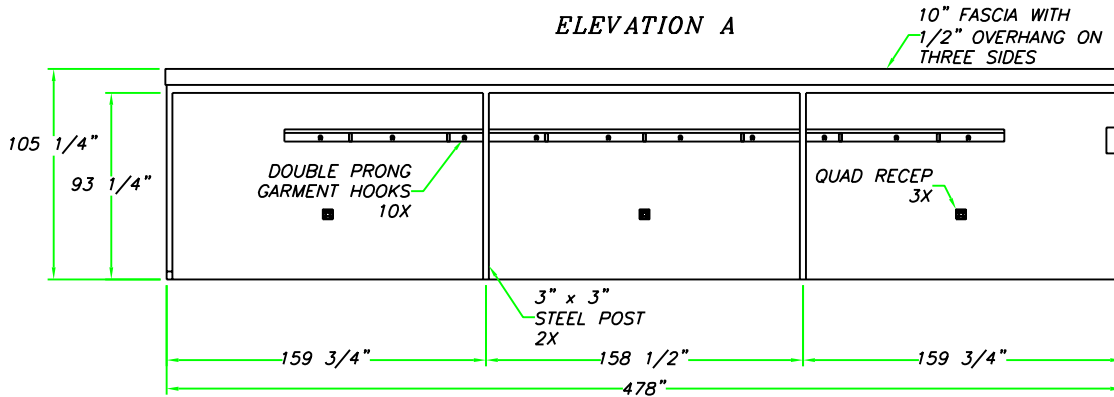


Notice - All Star Bleachers claims proprietary rights in the information disclosed on this drawing. It is issued in confidence for engineering information only and may not be used, in whole or in part, to manufacture anything whether or not shown hereon, reproduced or disclosed to anyone without direct written permission from All Star Bleachers



ELEVATION B

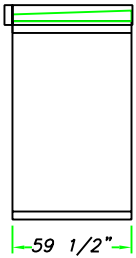

ELEVATION C

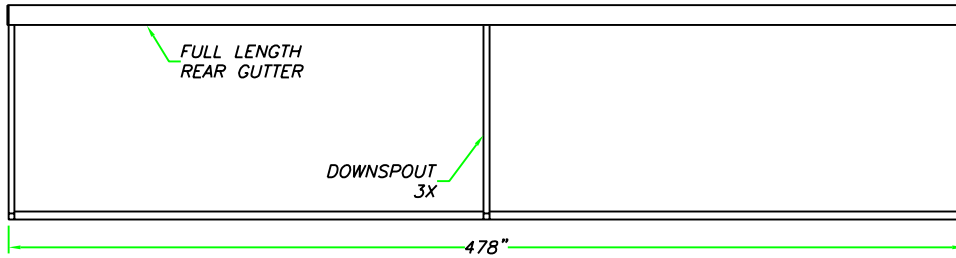

ELEVATION D

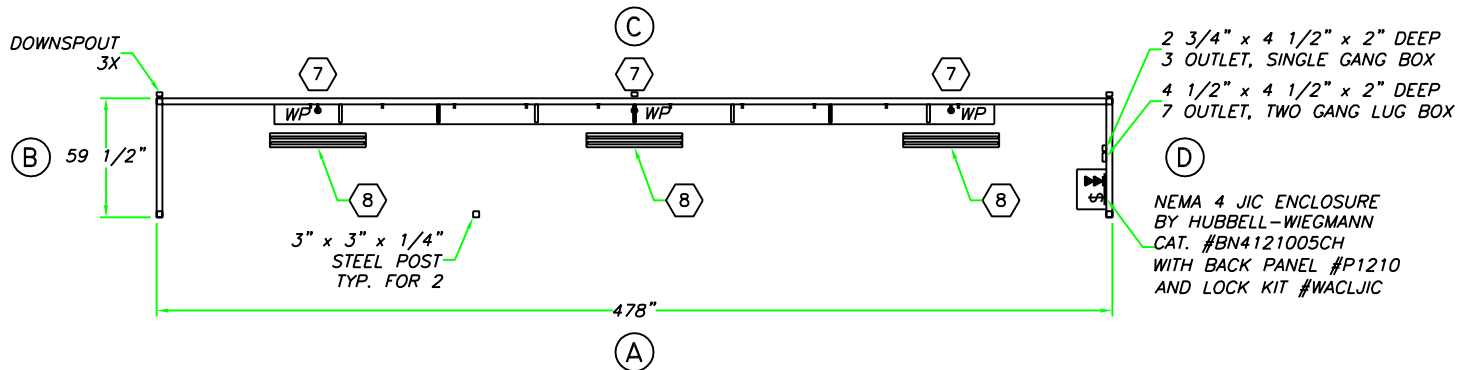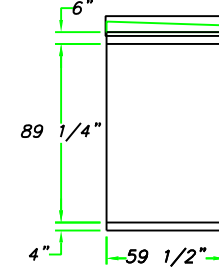

FIRST BASE LINE DUGOUT
PLAN VIEW

SCALE: 1/4" = 1'

CERTIFICATION

CUSTOMER NAME

CUSTOMER ADDRESS

CITY, STATE ZIP



AUSTIN MOHAWK & CO., INC.

2175 BEECHGROVE PLACE
UTICA, NY 13501
PHONE: 315.793.3000
TOLL FREE: 1.800.765.3110
FAX: 315.793.9370

WEBSITE: www.austinmohawk.com
E-mail: info@austinmohawk.com

TITLE: 4'-11" X 39'-10"
Dugout

JOB NO:

LOCATION:

MOD NO: DO540

COLOR:

DATE:

DRAWN BY:

APPROVED BY:

SCALE: 1/4" = 1'

SHEET: 3 of 3