



Notice - Austin Mohawk & Co., Inc. claims proprietary rights in the information disclosed on this drawing. It is issued in confidence for engineering information only and may not be used, in whole or in part, to manufacture anything whether or not shown hereon, reproduced or disclosed to anyone without direct written permission from Austin Mohawk & Co., Inc.


ELEVATION A

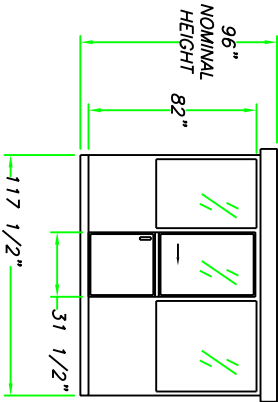


ELEVATION B

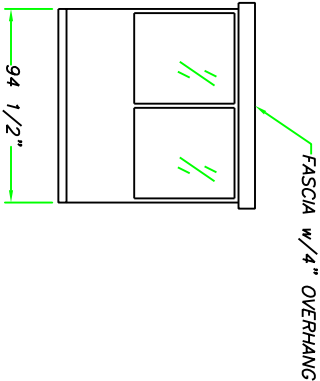

ELEVATION C

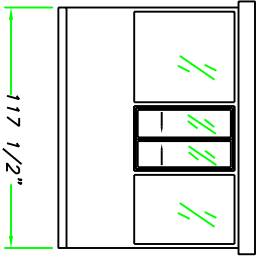

ELEVATION D

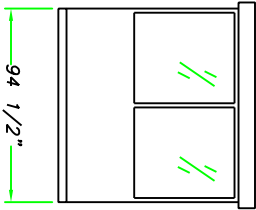


STANDARD  
STEEL BUILDING  
8' x 10'



AUSTIN MOHAWK & CO.,  
INC.  
2175 BEECHGROVE PLACE  
UTICA, NY 13501  
PHONE: 315.793.3000  
TOLL FREE: 1.800.765.3110  
FAX: 315.793.9370  
WEBSITE: [www.austinhawk.com](http://www.austinhawk.com)  
E-mail: [info@austinhawk.com](mailto:info@austinhawk.com)

|              |                            |
|--------------|----------------------------|
| TITLE:       | 8' x 10'<br>STEEL BUILDING |
| JOB NO:      | Quote # XXX                |
| LOCATION:    | TBD                        |
| MOD NO:      | STB810G20                  |
| COLOR:       | TBD                        |
| DATE:        | XXXX                       |
| DRAWN BY:    | XXXX                       |
| APPROVED BY: |                            |
| SCALE:       | 1/4" = 1'                  |
| SHEET:       | 2 of 2                     |

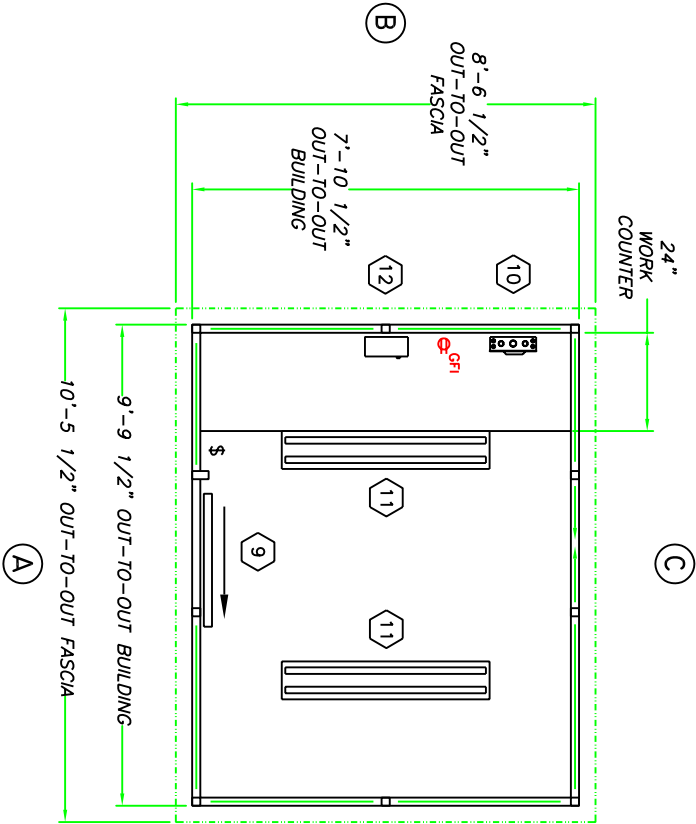

PLAN VIEW  
SCALE: 1/2" = 1'