



Notice - Austin Mohawk & Co., Inc. claims proprietary rights in the information disclosed on this drawing. It is issued in confidence for engineering information only and may not be used, in whole or in part, to manufacture anything whether or not shown hereon, reproduced or disclosed to anyone without direct written permission from Austin Mohawk & Co., Inc.


ELEVATION A

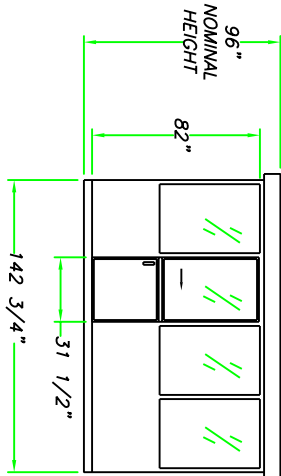


ELEVATION B

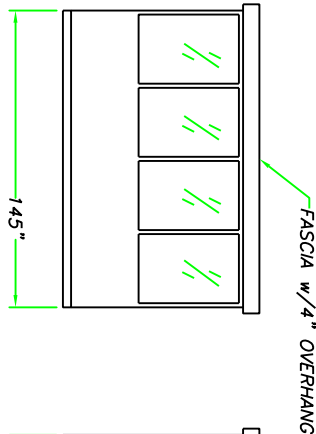


ELEVATION C

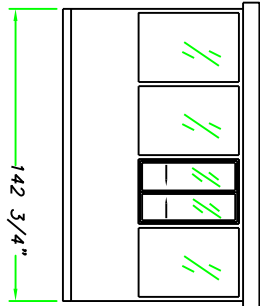

ELEVATION D

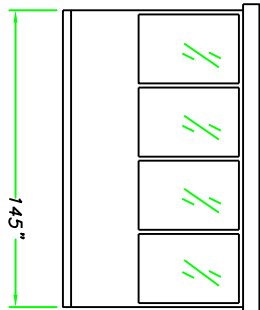

C

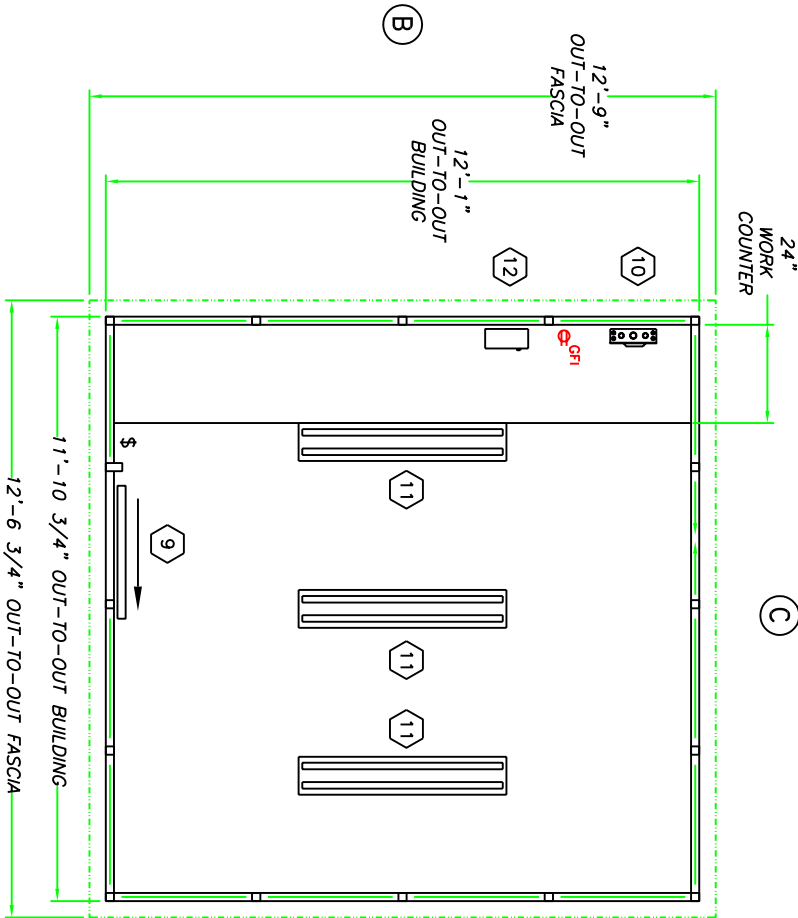

A

PLAN VIEW
SCALE: 1/2" = 1'

STANDARD STEEL BUILDING

12' x 12'



AUSTIN MOHAWK & CO.,
INC.

2175 BEECHGROVE PLACE
UTICA, NY 13501
PHONE: 315.793.3000
TOLL FREE: 1.800.765.3110
FAX: 315.793.9370

WEBSITE: www.austinhomohawk.com
E-mail: info@austinhomohawk.com

CERTIFICATION

TITLE: 12' x 12'
STEEL BUILDING

JOB NO: Quote # XXX

LOCATION: TBD

MOD NO: STB1212G20

COLOR: TBD

DATE: XXXX

DRAWN BY: XXXX

APPROVED BY:

SCALE: 1/4" = 1'

SHEET: 2 of 2