



Notice - Austin Mohawk & Co., Inc. claims proprietary rights in the information disclosed on this drawing. It is issued in confidence for engineering information only and may not be used, in whole or in part, to manufacture anything whether or not shown herein, reproduced or disclosed to anyone without direct written permission from Austin Mohawk & Co., Inc.

ELEVATION A

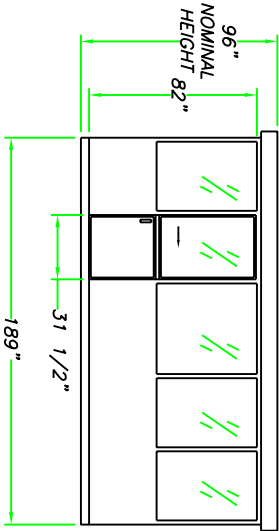


ELEVATION B


FASCIA w/4" OVERHANG

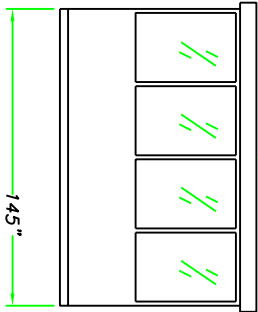

ELEVATION C

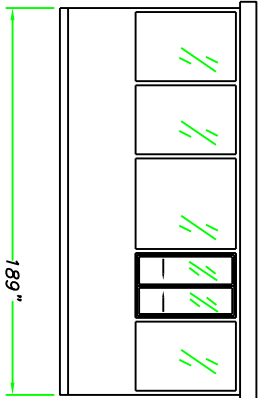


ELEVATION D

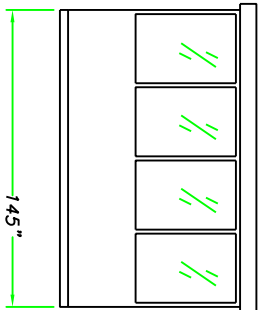

C

24" WORK COUNTER

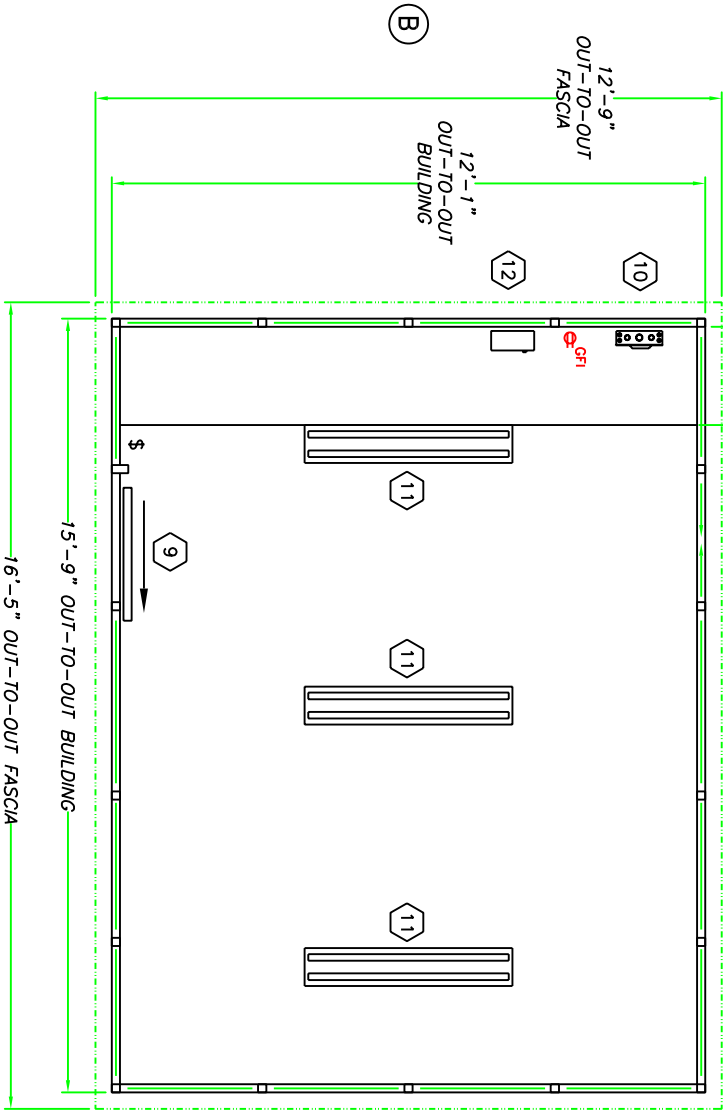

D

A

PLAN VIEW
SCALE: 1/2" = 1'

STANDARD
STEEL BUILDING

12' x 16'



AUSTIN MOHAWK & CO.,
INC.

2175 BEECHGROVE PLACE

UTICA, NY 13501

PHONE: 315.793.3000

TOLL FREE: 1.800.765.3110

FAX: 315.793.9370

WEBSITE: www.austinhawk.com
E-mail: info@austinhawk.com

TITLE: 12' x 16'

STEEL BUILDING

JOB NO: Quote # XXX

LOCATION: TBD

MOD NO: STB1216G20

COLOR: TBD

DATE: XXXX

DRAWN BY: XXXX

APPROVED BY:

SCALE: 1/4" = 1'

SHEET: 2 of 2

CERTIFICATION