



Notice - Austin Mohawk & Co., Inc. claims proprietary rights in the information disclosed on this drawing. It is issued in confidence for engineering information only and may not be used, in whole or in part, to manufacture anything whether or not shown hereon, reproduced or disclosed to anyone without direct written permission from Austin Mohawk & Co., Inc.



ELEVATION A

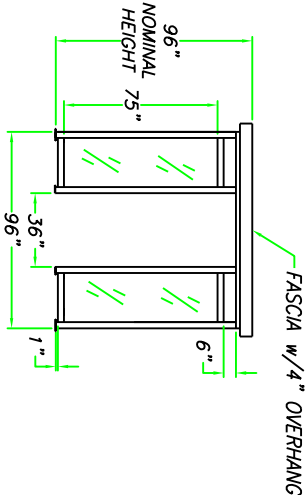

ELEVATIONS B AND D

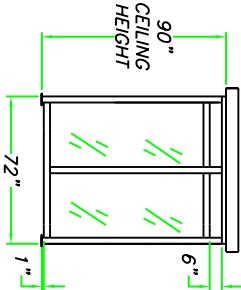

ELEVATION C

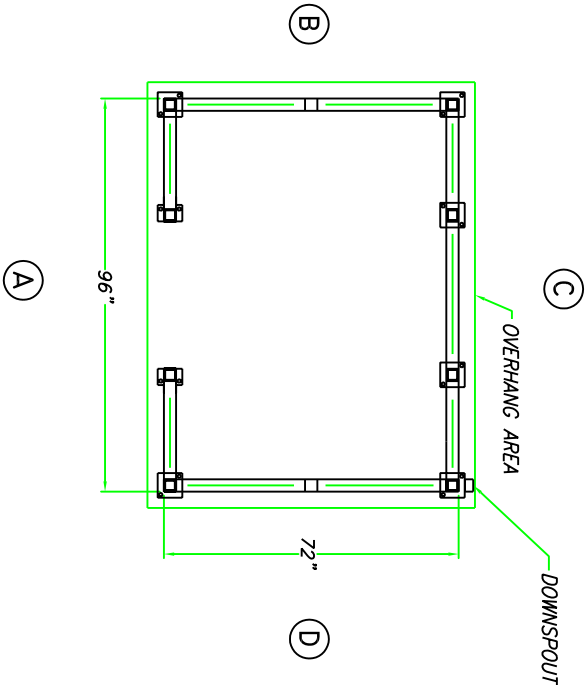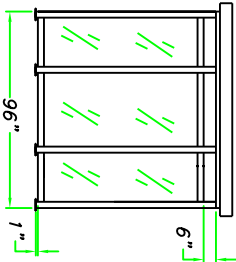

PLAN VIEW  
SCALE: 1/2"=1'

STANDARD ALL GLASS  
STEEL SHELTER

6' x 8'



AUSTIN MOHAWK & CO.,  
INC.

2175 BEECHGROVE PLACE  
UTICA, NY 13501  
PHONE: 315.793.3000  
TOLL FREE: 1.800.765.3110  
FAX: 315.793.9370

WEBSITE: [www.austinhawk.com](http://www.austinhawk.com)  
E-mail: [info@austinhawk.com](mailto:info@austinhawk.com)

CERTIFICATION

TITLE: 6' x 8' ALL GLASS  
STEEL SHELTER

JOB NO: Quote # XXX

LOCATION: TBD

MOD NO: STS68G30

COLOR: TBD

DATE: XXXX

DRAWN BY: XXXX

APPROVED BY:

SCALE: 1/4" = 1'

SHEET: 2 of 2